


Note A: Rooflight will be supplied with 2m flying leads for connection by site electrician.

Note B: Cover plates and switches will be supplied with the rooflight however the back box into internal finishes to be completed by others before the unit is delivered to site.

Note C: Keep mains supply turned on at all times (except when required to isolate for maintenance). Do not leave off for more than 8 hours.

Note D: A mains supply must be available on site when the unit is delivered and installed otherwise it may not be possible to fully commission the rooflight. Additional visits will be charged at Glazing Visions daily rate.

Note E: Only connect mains to the Mains flying lead (Gr/Y, Brown, Blue).

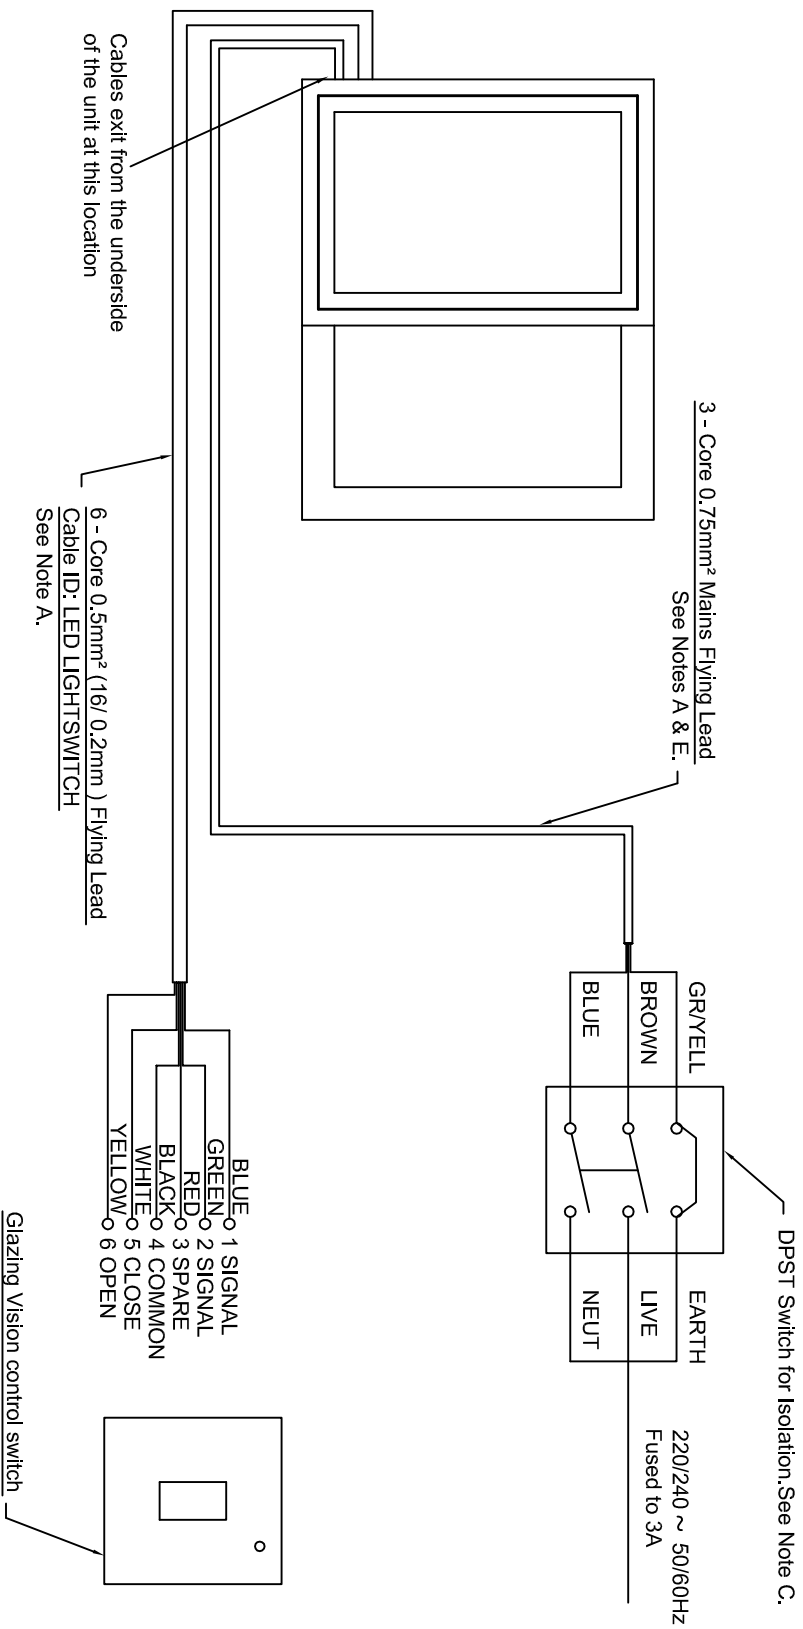

36 Wimbledon Ave
Brndon
Suffolk
IP27 0NZ
Tel: +44 (0)333 8000 881
Fax: +44 (0)333 8000 882
Email: sales@glazing-visions.co.uk
Website: www.glazing-visions.co.uk

IT IS GLAZING VISION'S POLICY TO CONTINUOUSLY DEVELOP AND IMPROVE OUR PRODUCTS, AND THEREFORE RESERVE THE RIGHT TO MODIFY OR CHANGE THE DETAIL DESIGN AT OUR DISCRETION AND WITHOUT PRIOR NOTICE.

THIS DRAWING IS COPYRIGHT AND THE SOLE PROPERTY OF GLAZING VISION LTD. THE DESIGN/INFORMATION IT CONTAINS ARE PRIVATE AND CONFIDENTIAL. IT MUST NOT BE USED, COPIED, EXHIBITED OR COMMUNICATED TO THIRD PARTIES FOR ANY PURPOSE OTHER THAN THAT FOR WHICH IT WAS ISSUED WITHOUT THEIR WRITTEN PERMISSION.

CUSTOMER SALES

PROJECT ORION

SP REF No

DESCRIPTION MODIFICATION DETAILS

AMENDED CONTACT NUMBERS NAME/DATE

A GY LED LIGHTSWITCH DETAILS JOB NUMBERS 19.2.10

B ADDED. GSSG 24.06.10

C

D

E

F

G

H

I

J

DRAWN GSSG 10.03.09 DESIGN CHECKED ENGINEERING CHECKED

SCALE Not to Scale

TITLE ORION (SLIDING OVER FIXED) CLIENT WIRING DETAILS

DRAWING No 603/ASS/007 ISSUE B