


**Section C-C ( Scale 1:10 )**  
View along fall through extension supports

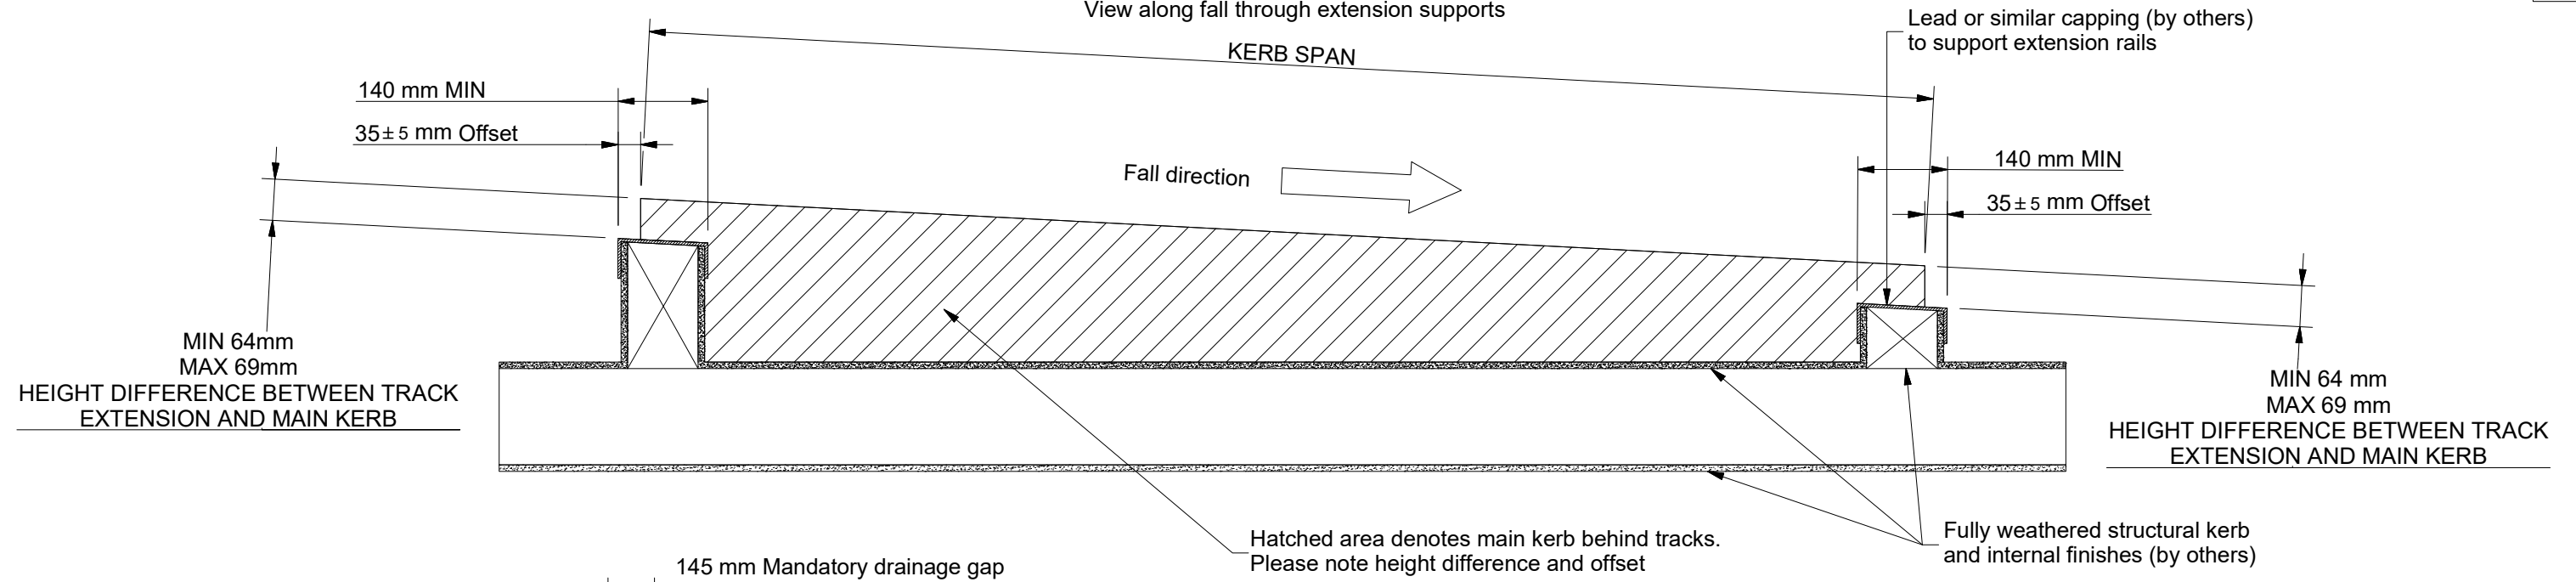


MIN 64mm  
MAX 69mm  
HEIGHT DIFFERENCE BETWEEN TRACK  
EXTENSION AND MAIN KERB

MIN 64 mm  
MAX 69 mm  
HEIGHT DIFFERENCE BETWEEN TRACK  
EXTENSION AND MAIN KERB


Hatched area denotes main kerb behind tracks.  
Please note height difference and offset

Fully weathered structural kerb  
and internal finishes (by others)

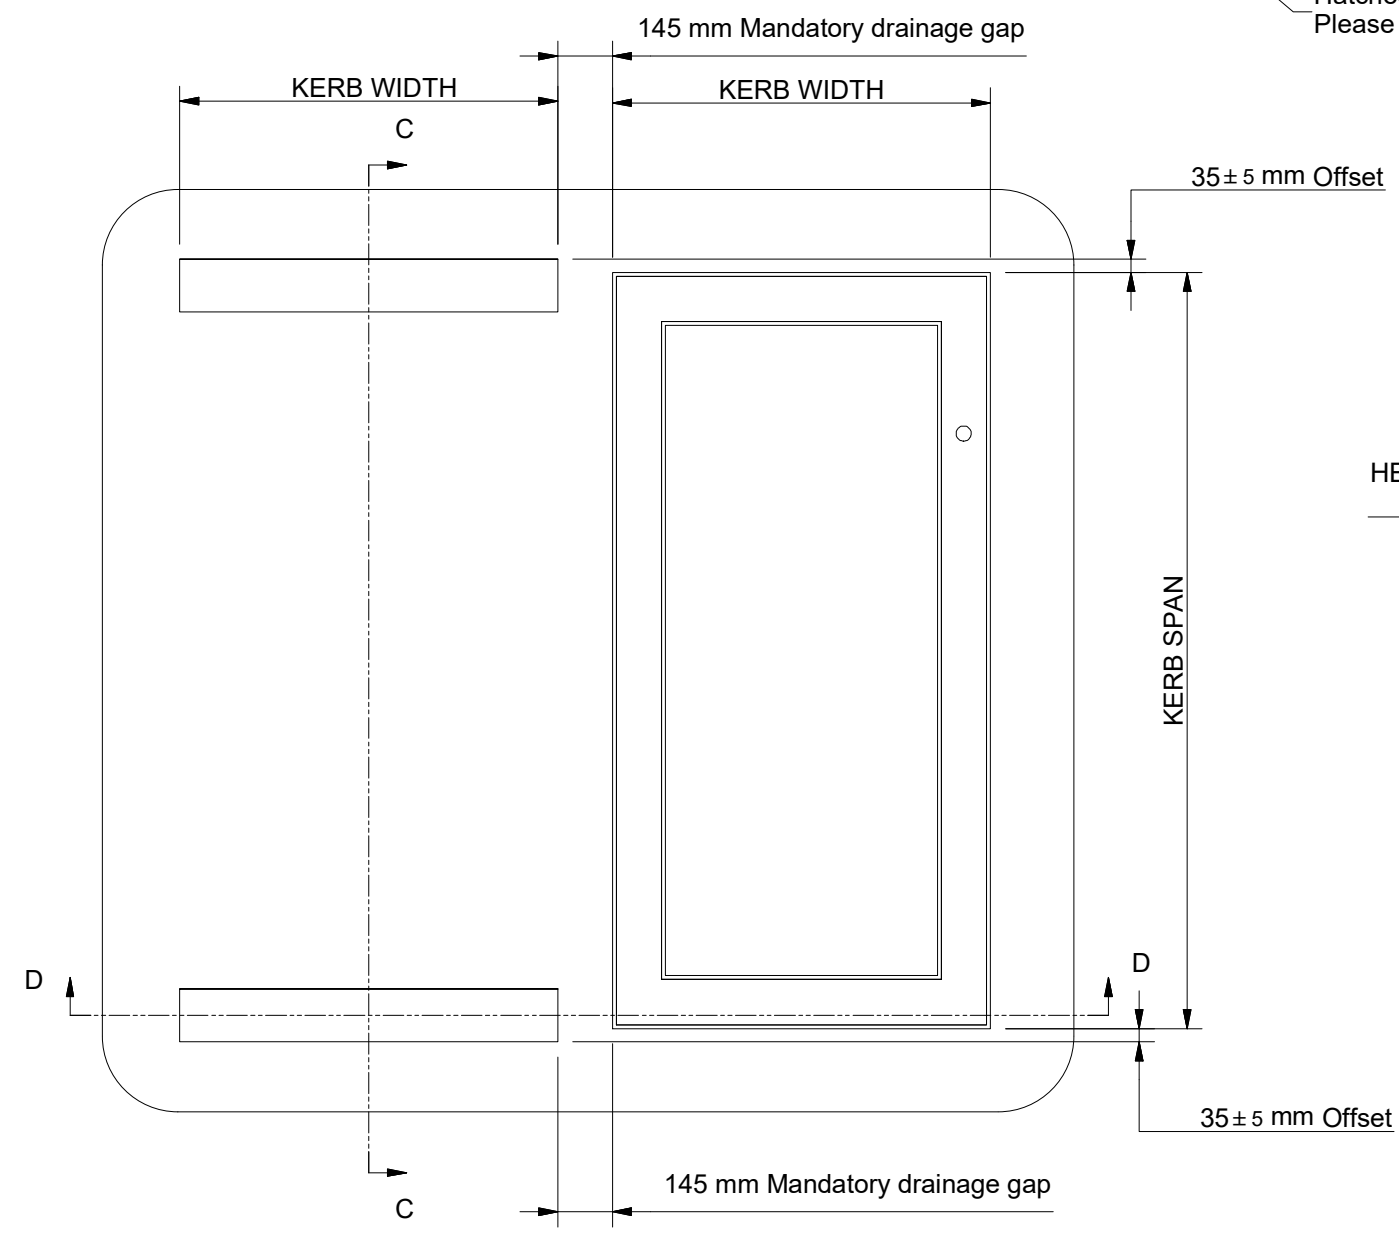

MIN 64mm  
MAX 69mm  
HEIGHT DIFFERENCE BETWEEN TRACK  
EXTENSION AND MAIN KERB

**Section D-D ( Scale 1 : 20 )**  
Height difference

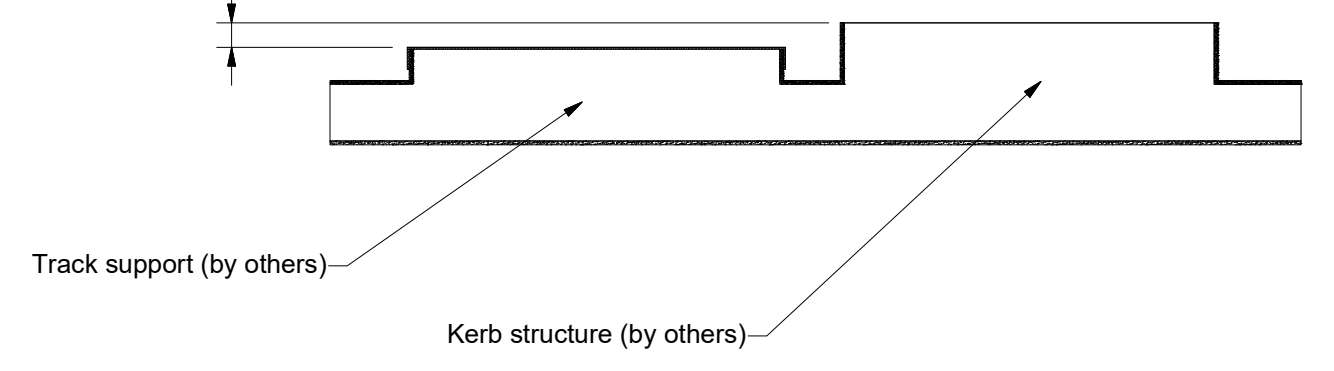

Rev	Revision Description	Drawn/Date
D	Lead capping note added	JSL 10 Sep 2020
C	Added the word Mandatory on 145mm drainage gap	HTT 1 Jun 2020

<b>Product:</b> 602 - GV Standard Sliding Over Roof		<b>Checked By:</b> HL
<b>Description:</b> Kerb Detail		
<b>Materials:</b> N/A	<b>Drawn By:</b> JWJ	<b>Check Date:</b> 10 Sep 2020
<b>Finish:</b> N/A	<b>Drawn Date:</b> 29.07.15	
<b>Weight:</b> N/A	<b>Drawing No:</b> 602-ASS-403	
<b>Quantity:</b> N/A		
<b>Scale:</b> 1:20 1:10		