




Section C-C (Scale 1 : 10)
(Closed position)

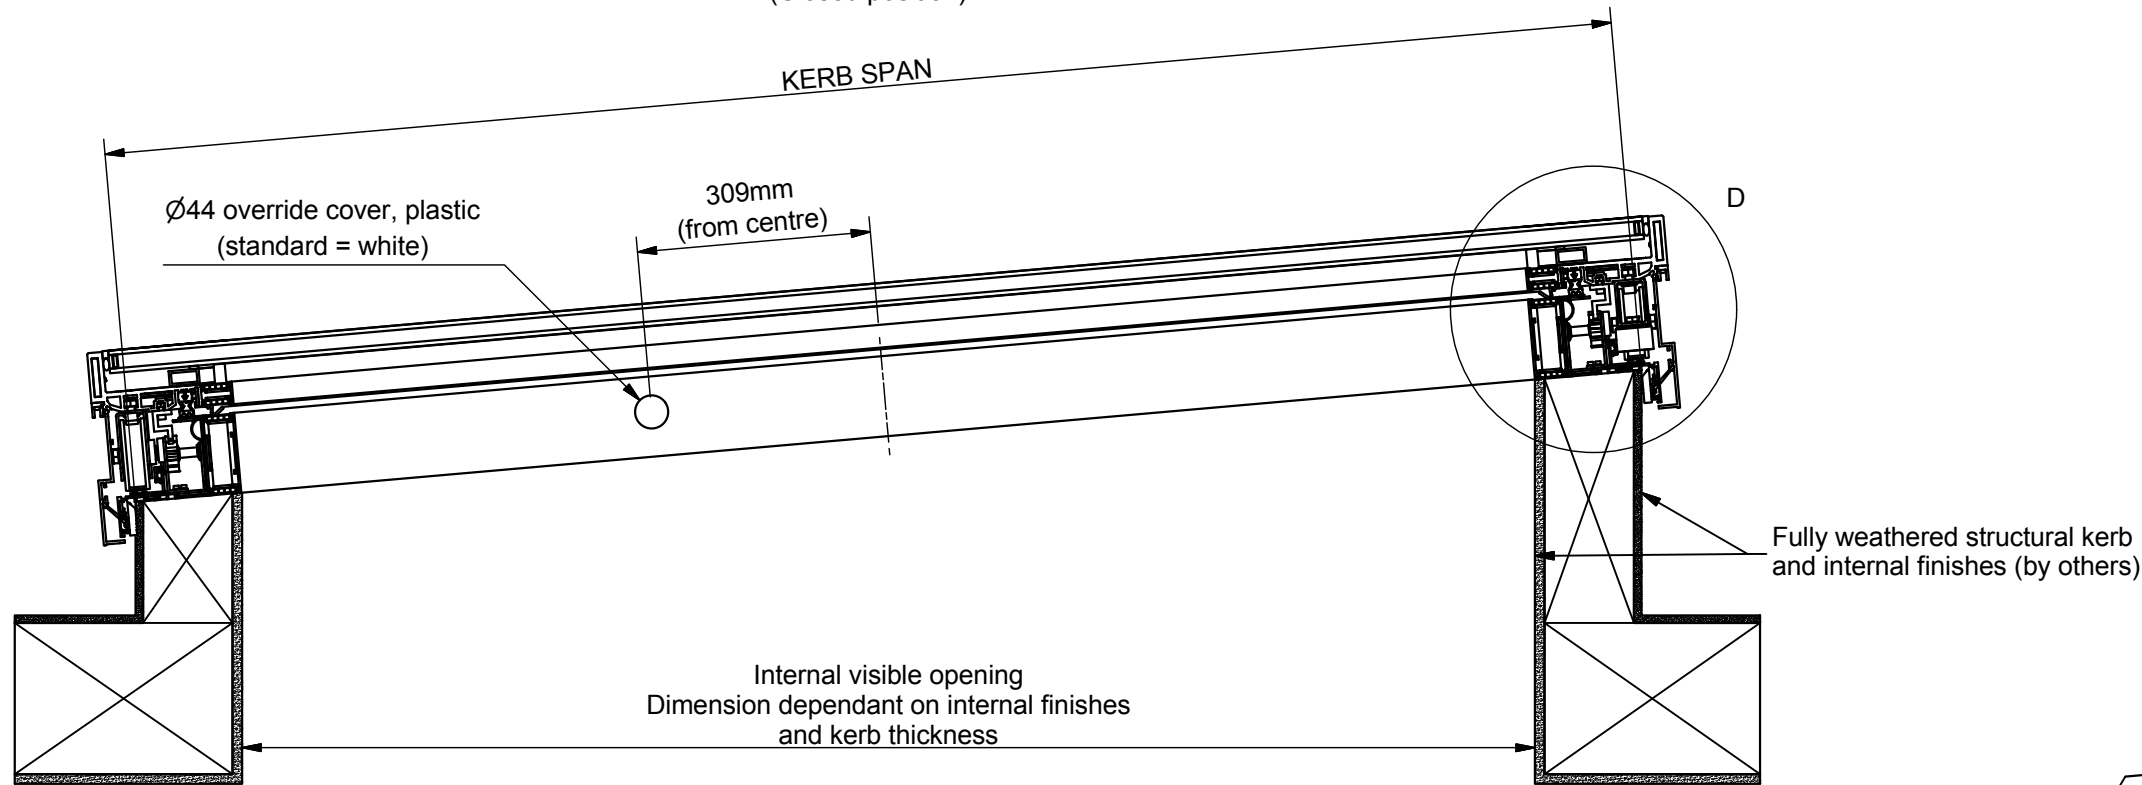


Plan view showing open and closed positions

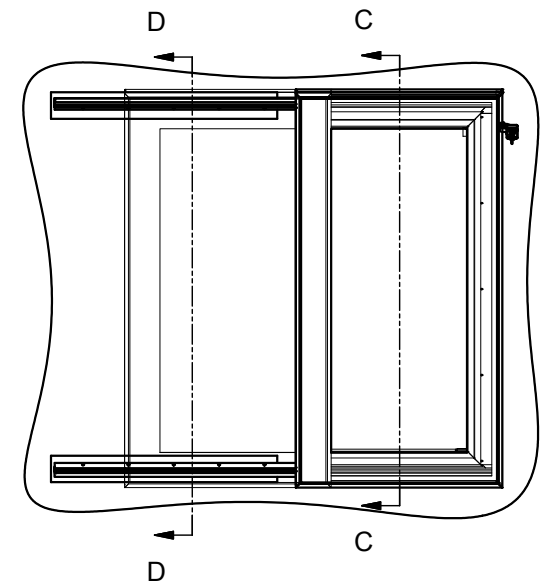

Detail C (Scale 1 : 2)

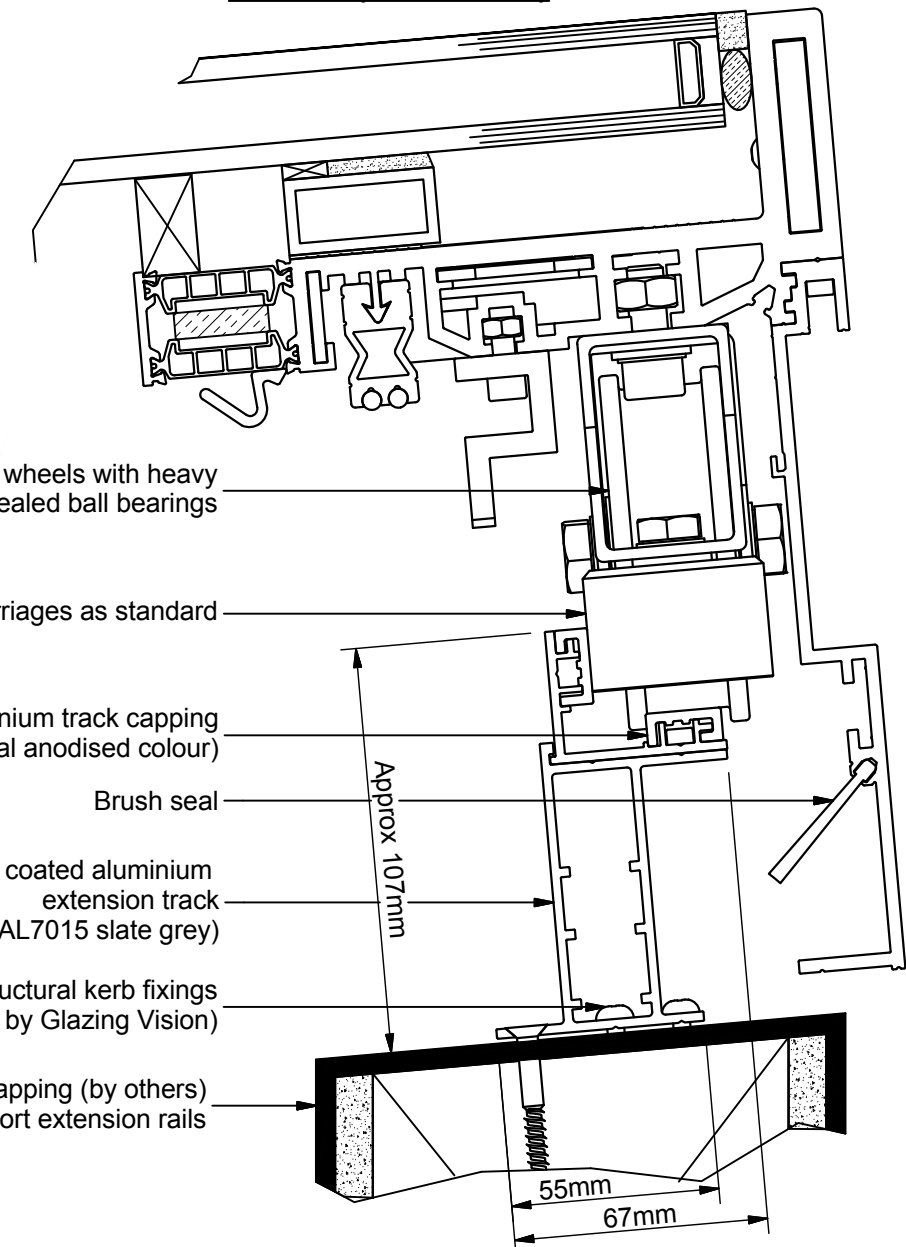

Section D-D (Scale 1 : 10)
(Open position)

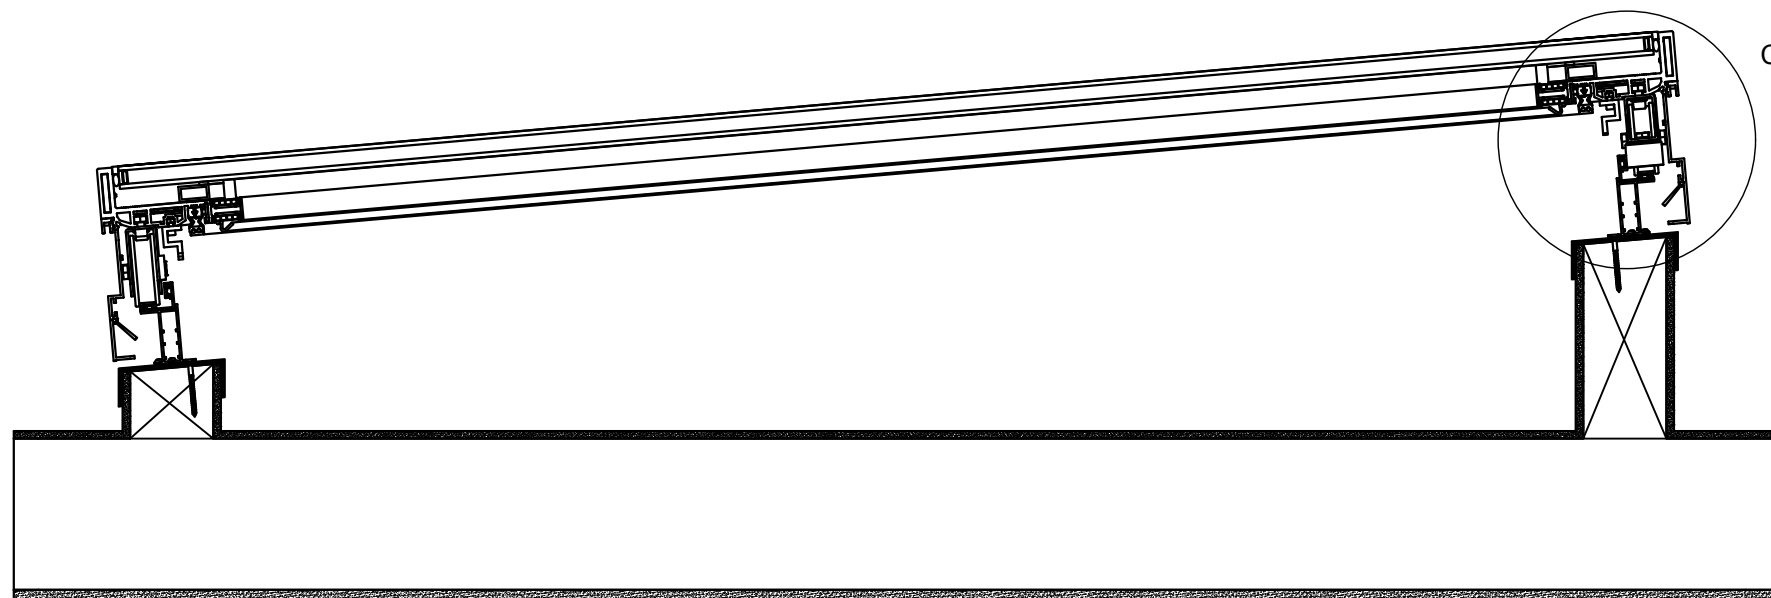

*Glazed unit specification dependant on client options and glazing area

Refer to drawing 602-ASS-409 for detailed view D

<p>Saw Mills Road Diss Norfolk IP22 4RG</p> <p>Tel: +44 (0)333 8000 881 Fax: +44 (0)333 8000 882 Email: sales@glazingvision.co.uk Website: www.glazingvision.co.uk</p>	<p>IT IS GLAZING VISION'S POLICY TO CONTINUOUSLY DEVELOP AND IMPROVE OUR PRODUCTS. WE THEREFORE RESERVE THE RIGHT TO MODIFY OR CHANGE THE DETAIL DESIGN AT OUR DISCRETION AND WITHOUT PRIOR NOTICE. THIS DRAWING IS COPYRIGHT AND THE SOLE PROPERTY OF GLAZING VISION LTD. THE DESIGNS/INFORMATION IT CONTAINS ARE PRIVATE AND CONFIDENTIAL. IT MUST NOT BE COPIED, EXHIBITED OR COMMUNICATED TO THIRD PARTIES FOR ANY PURPOSE OTHER THAN THAT FOR WHICH IT WAS ISSUED WITHOUT THE WRITTEN PERMISSION OF GLAZING VISION LTD.</p>	<p>Third angle projection unless otherwise noted. Tolerances: Whole numbers = ±1mm One decimal place = ±0.5mm Two decimal places = ±0.2mm All angles 90±0.5 degrees unless specified IF IN DOUBT - ASK! DO NOT SCALE Supplier to deburr & remove sharp corners</p>	<p>Rev</p>	<p>Revision Description</p>	<p>Drawn/Date</p>	<p>Product: 602 - GV Standard Sliding Over Roof Description: Sections through Span (double glaze)</p>	<p>Checked By: JamesB</p>
			<p>-</p>	<p>Initial release</p>	<p>PGW 11.03.2014</p>	<p>Materials: N/A Finish: Standard = RAL7015/RAL9010 Weight: N/A Quantity: N/A Scale: 1:10 & 1:2</p>	<p>Drawn By: PGW Drawn Date: 11.03.2014</p>