



Section through fall
(Scale 1 : 5)

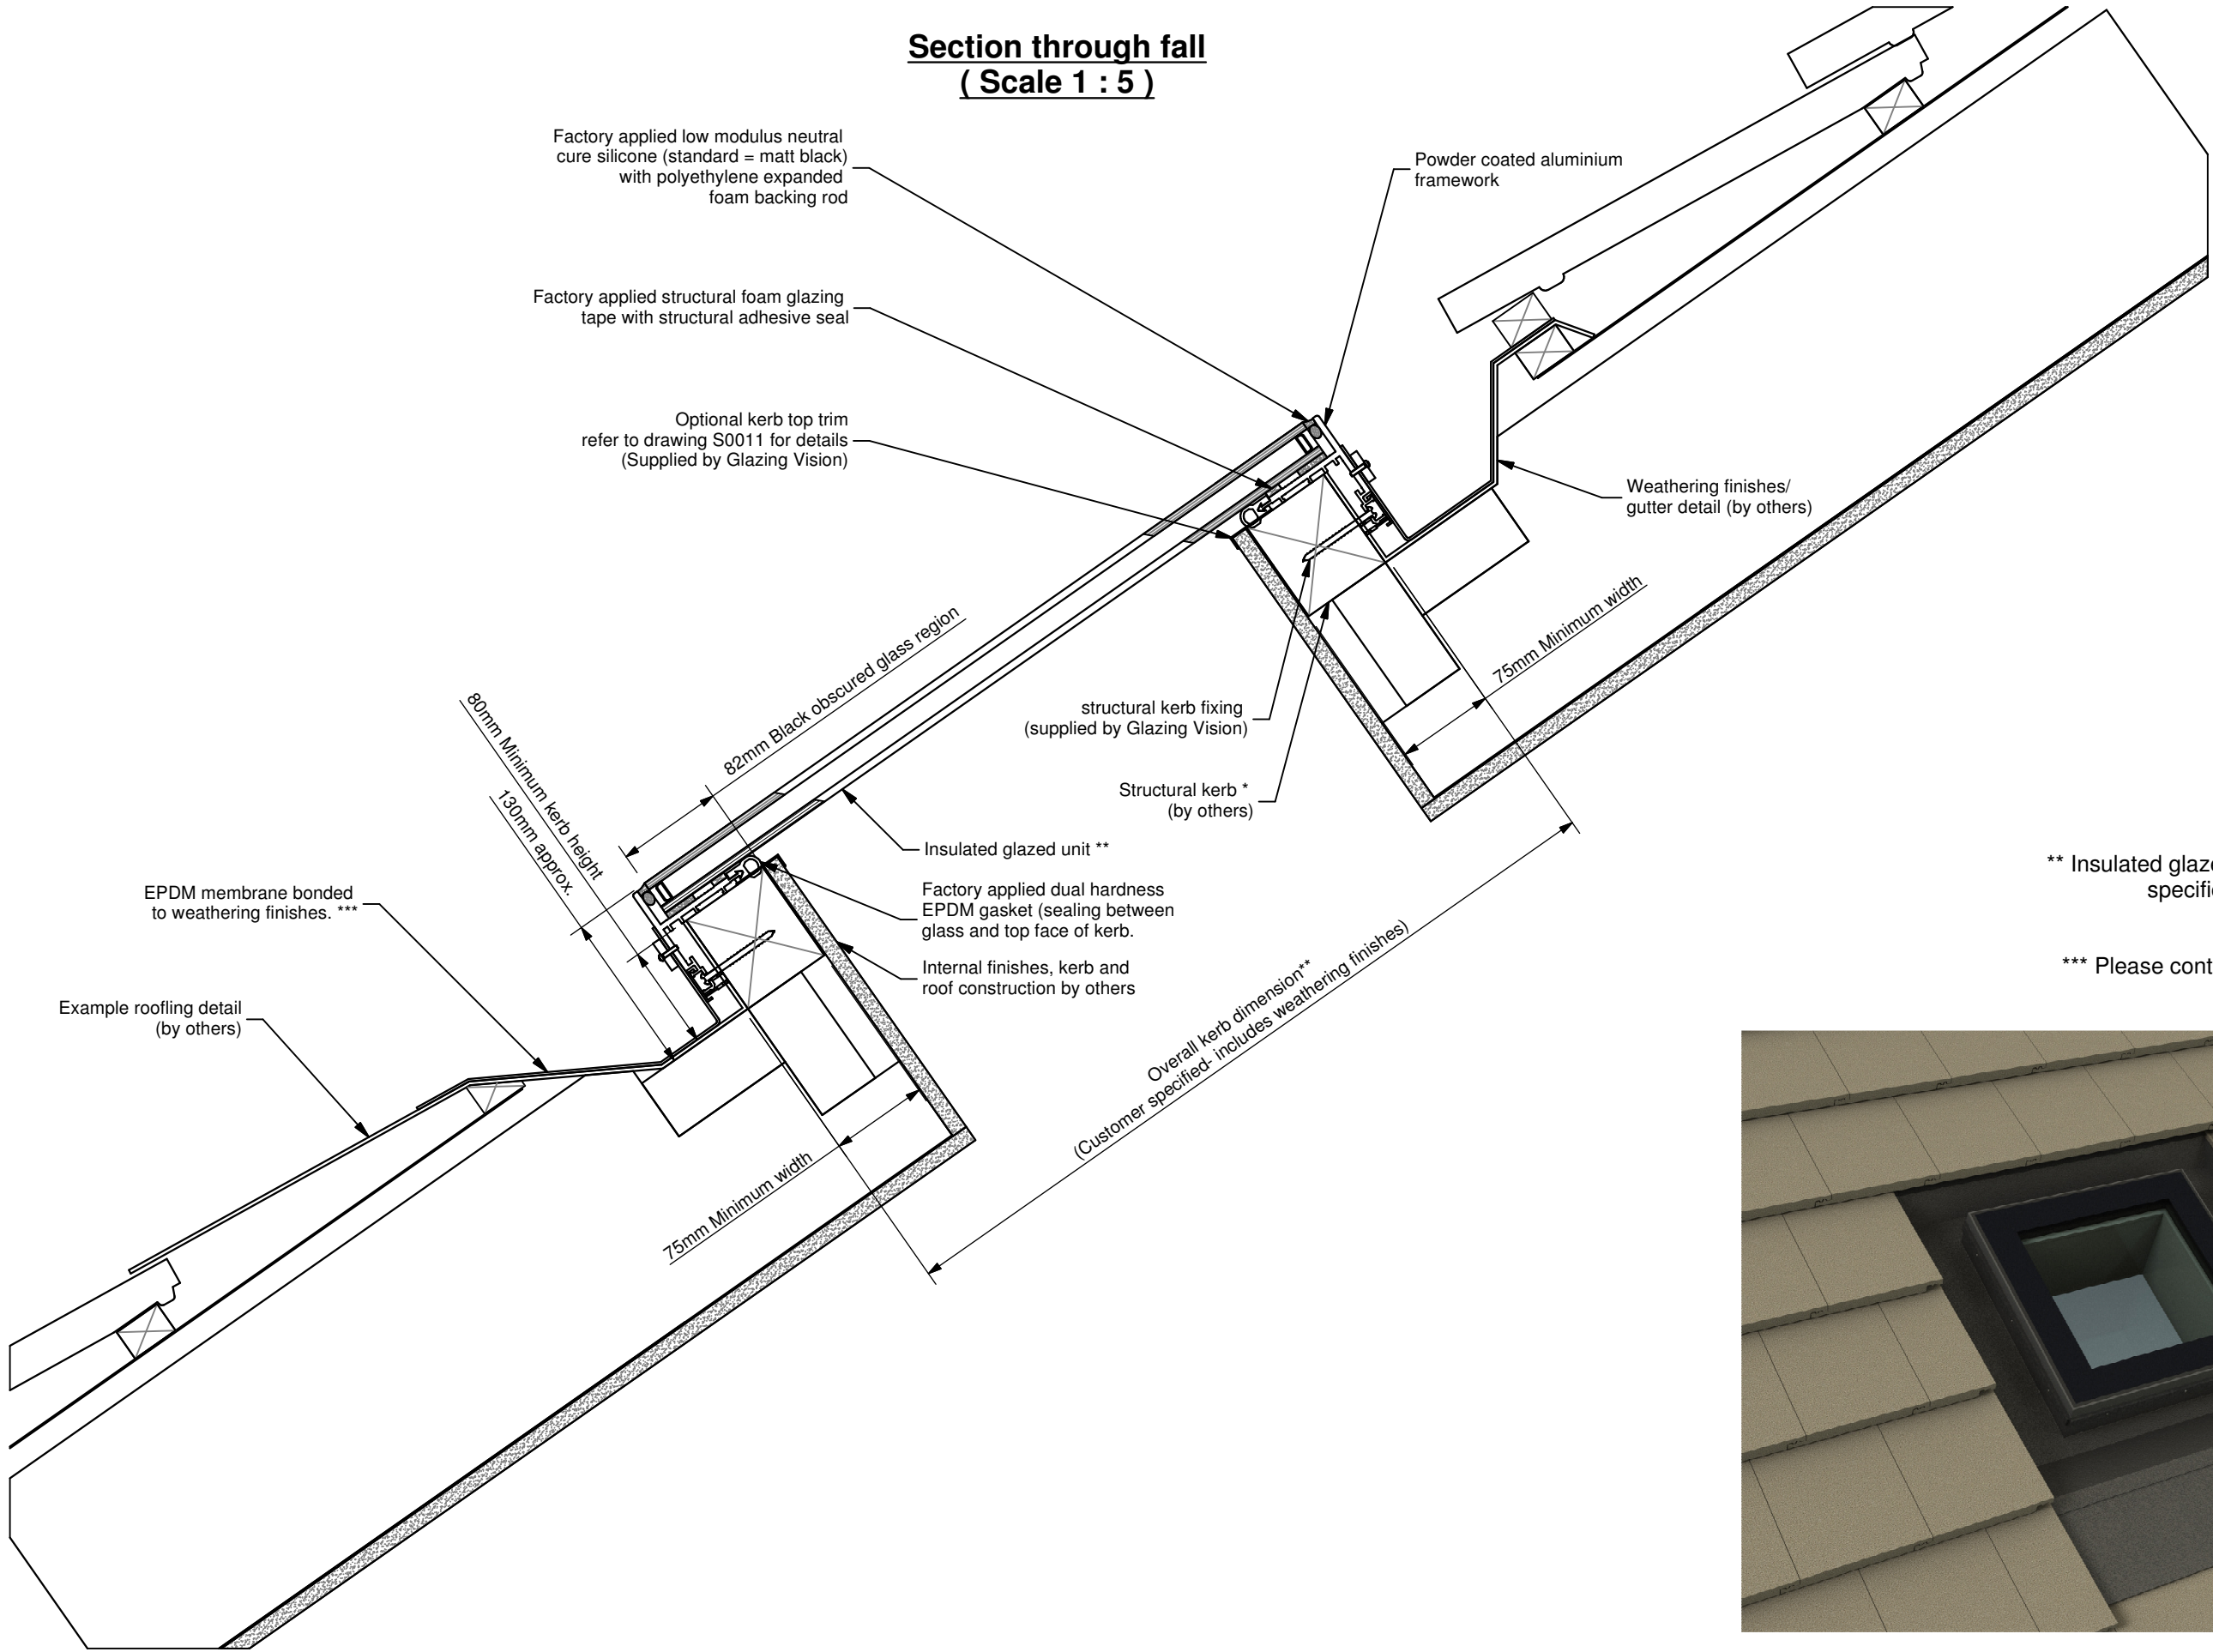

* Refer to drawings 402-ASS-001 and S0009 for kerb details

** Insulated glazed units are available in a range of specifications. Please call Glazing Vision for further information.

*** Please contact Glazing Vision for confirmation of material compatibility.

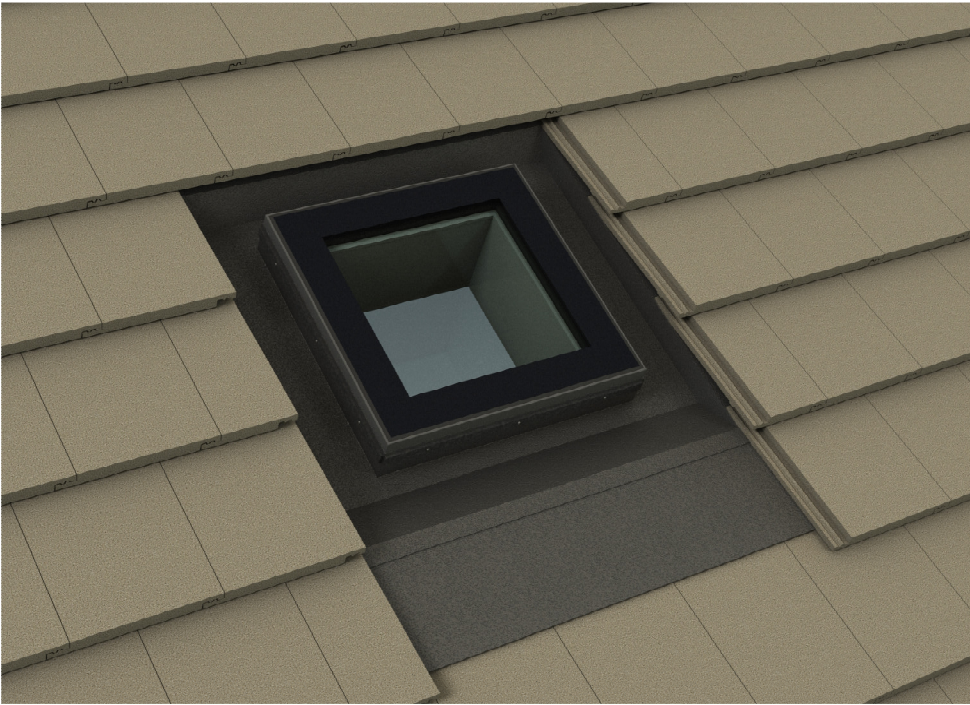

<div><div>GLAZING VISION</div><div>Saw Mills Road Diss Norfolk IP22 4RG</div><div>Tel: +44 (0)333 8000 881 Fax: +44 (0)333 8000 882 Email: sales@glazing-vision.co.uk Website: www.glazing-vision.co.uk</div></div>	IT IS GLAZING VISION'S POLICY TO CONTINUOUSLY DEVELOP AND IMPROVE OUR PRODUCTS. AND THEREFORE RESERVE THE RIGHT TO MODIFY OR CHANGE THE DETAIL DESIGN AT OUR DISCRETION AND WITHOUT PRIOR NOTICE. THIS DRAWING IS COPYRIGHT AND THE SOLE PROPERTY OF GLAZING VISION LTD. THE DESIGNS/INFORMATION IT CONTAINS ARE PRIVATE AND CONFIDENTIAL. IT MUST NOT BE, COPIED, EXHIBITED OR COMMUNICATED TO THIRD PARTIES FOR ANY PURPOSE OTHER THAN THAT FOR WHICH IT WAS ISSUED WITHOUT THEIR WRITTEN PERMISSION.	Third angle projection unless otherwise noted. Tolerances: Whole numbers = ±1mm One decimal place = ±0.5mm Two decimal places = ±0.2mm Angular = ±0.5 degree IF IN DOUBT - ASK! DO NOT SCALE Supplier to deburr & remove sharp corners	Rev	Revision Description	Drawn/ Date	Product: GV Standard Flushglaze		Checked By:
			-	Initial release	DR 07.08.14	Description: Pitched Flushglaze Head Detail (EPDM)		JB
					Materials: N/A		Check Date:	
					Finish: N/A	Drawn By: DR	15.08.14	
					Weight: N/A	Drawn Date: 07.08.14		
					Quantity: N/A			
					Scale: N/A	Drawing No: 402-ASS-061		