

Third angle projection unless otherwise stated

THIS IS A STANDARD DRAWING, THE UNIT PURCHASED MAY VARY. THIS DRAWING DOES NOT INDICATE ACCURATE DIMENSIONS FOR ANY EXISTING STRUCTURAL COMPONENTS OR PRODUCTS.

DO NOT USE THIS DRAWING FOR ANY SITE LAYOUTS. ON-SITE PERSONNEL ARE RESPONSIBLE TO CONFIRM DRAWINGS VS SPECIFIC SITE CONDITIONS.


ESTIMATED WEIGHT	N/A	SCALE	Not to scale (UNLESS OTHERWISE STATED)
------------------	-----	-------	---

REVISION	DESCRIPTION	NAME/DATE
-	Initial Release	JDW 22/Dec/2020



PROJECT  
Flushglaze Fixed Rooflight

TITLE / DESCRIPTION	CHECKED
Wall Abutment Requirements	

DRAWING NO.	SHEET
402-SDD-UK-014	1 OF 1

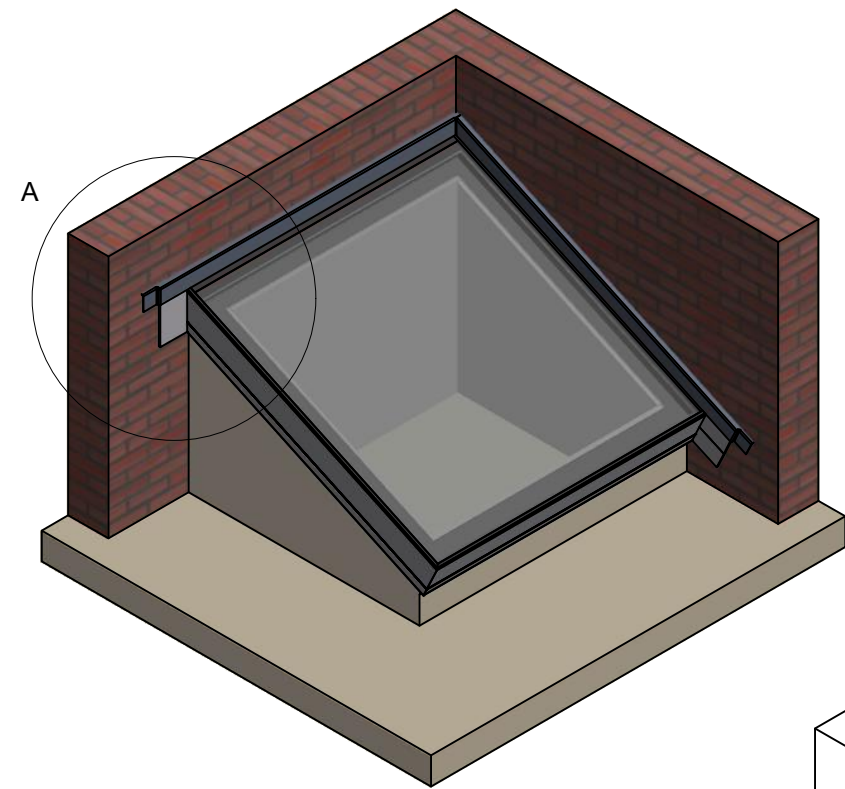

**Detail A**  
**Post Installation Weathering**

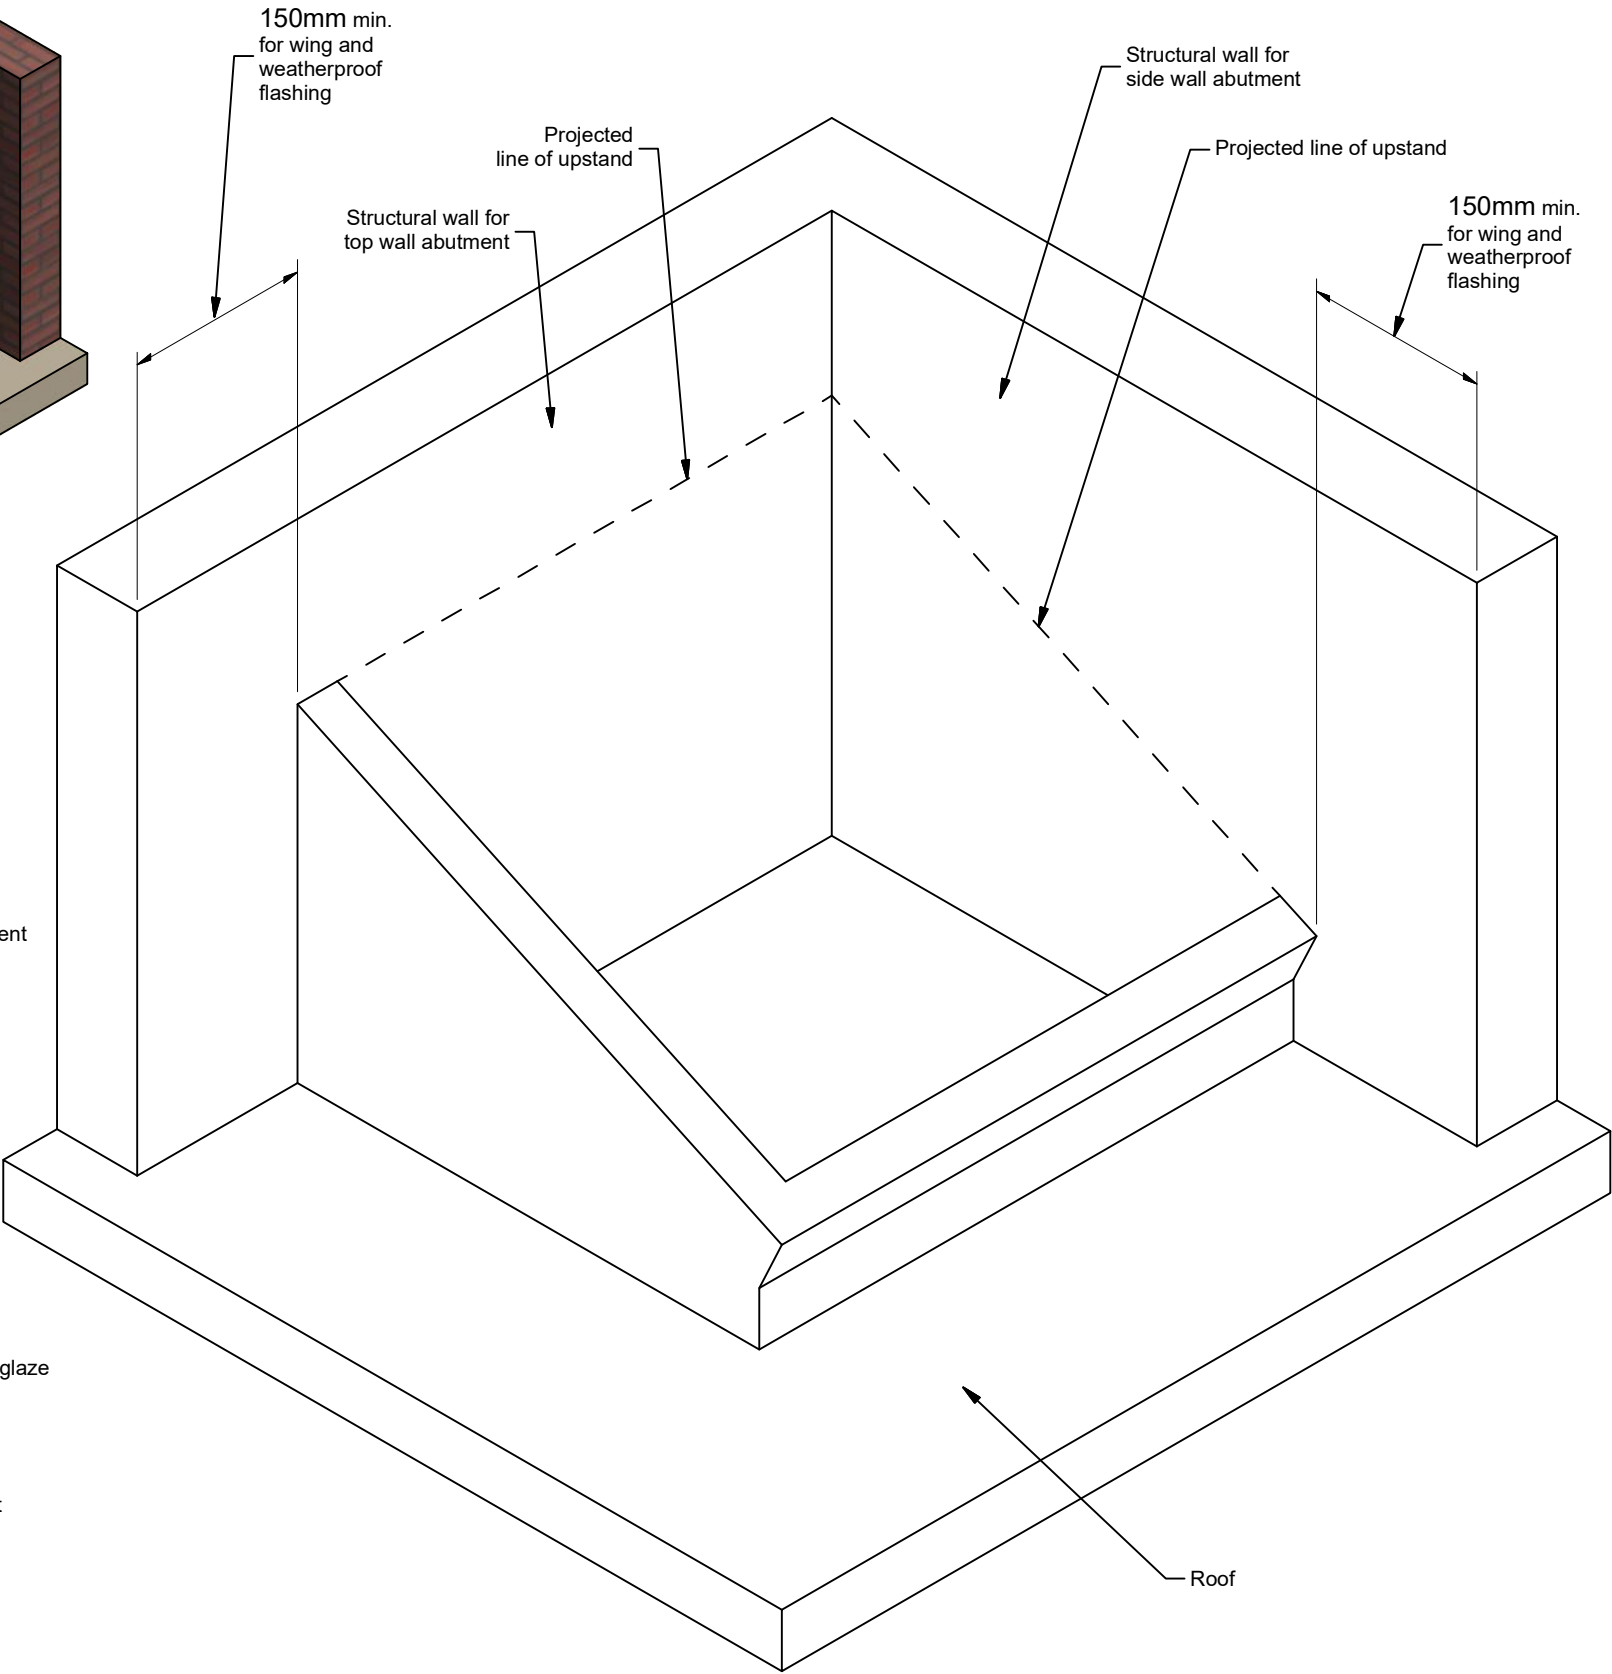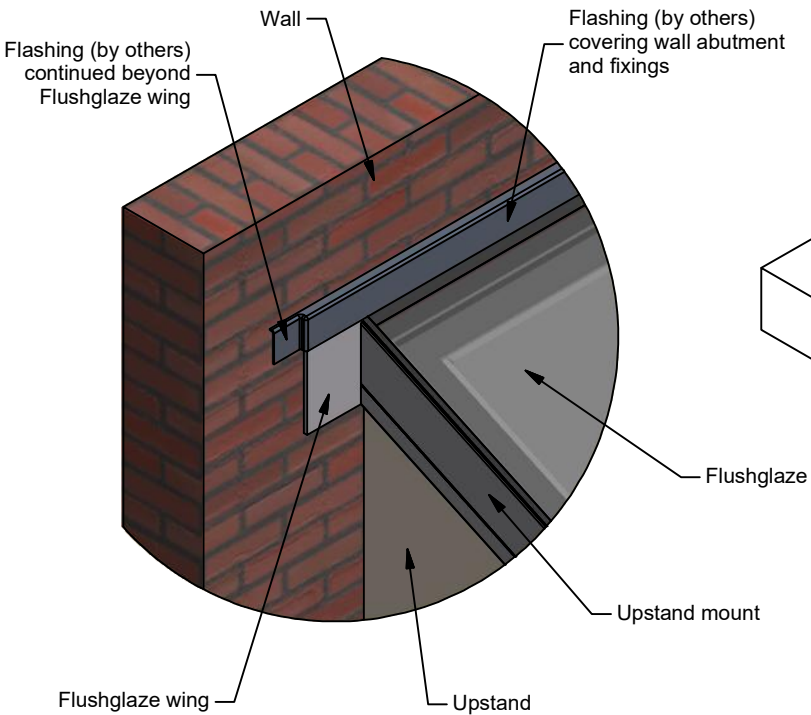

Refer to 100-SDD-UK-001 for detailed upstand information