




- Fall of rain sensor will be away from the hinge at 45° angle to the horizon
- Adjustable mounting bracket powder coated to external rooflight colour
- IP68 rated gland (black)
- 4 core cable (black)

Plan View of Skydoor

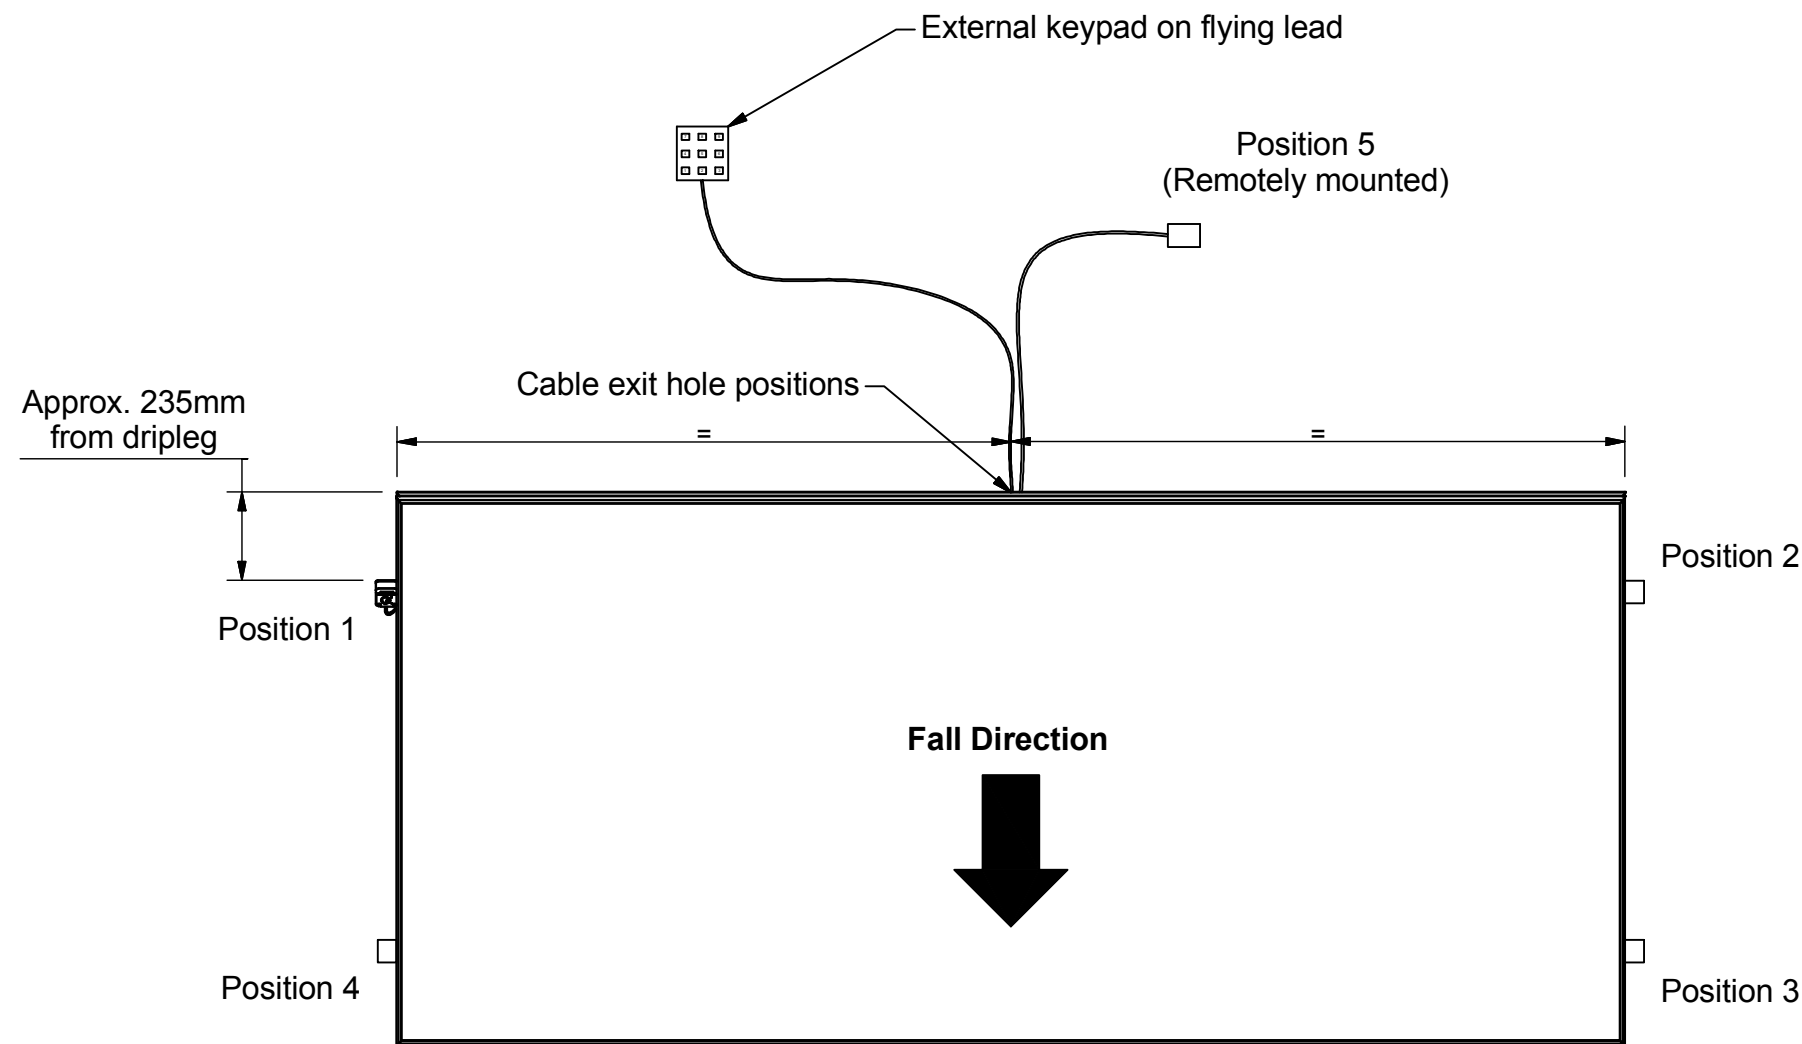

When a rain sensor is required the customer is to specify a mounting position at time of order to maximise exposure to the elements and avoid being in the rain shadow of the building.

There are five positions for the rain sensor. Either rooflight mounted (positions 1-4) or externally mounted with flying lead (position 5)

External keypads are always remotely mounted and supplied with flying leads

Refer to 406-ASS-007 for extending the keypad cable (if required)

NOTE: The rain sensor and keypad are optional extras

GLAZING VISION
 Saw Mills Road
 Diss
 Norfolk
 IP22 4RG
 Tel: +44 (0)333 8000 881
 Fax: +44 (0)333 8000 882
 Email: sales@glazingvision.co.uk
 Website: www.glazingvision.co.uk

IT IS GLAZING VISION'S POLICY TO CONTINUOUSLY DEVELOP AND IMPROVE OUR PRODUCTS. WE THEREFORE RESERVE THE RIGHT TO MODIFY OR CHANGE THE DETAIL DESIGN AT OUR DISCRETION AND WITHOUT PRIOR NOTICE. THIS DRAWING IS COPYRIGHT AND THE SOLE PROPERTY OF GLAZING VISION LTD. THE DESIGNS/INFORMATION IT CONTAINS ARE PRIVATE AND CONFIDENTIAL. IT MUST NOT BE COPIED, EXHIBITED OR COMMUNICATED TO THIRD PARTIES FOR ANY PURPOSE OTHER THAN THAT FOR WHICH IT WAS ISSUED WITHOUT THE WRITTEN PERMISSION OF GLAZING VISION LTD.

Third angle projection unless otherwise noted.
 Tolerances:
 Whole numbers = ±1mm
 One decimal place = ±0.5mm
 Two decimal places = ±0.2mm
 All angles 90±0.5 degrees unless specified
IF IN DOUBT - ASK! DO NOT SCALE
Supplier to deburr & remove sharp corners

Rev	Revision Description	Drawn/Date
-	Initial release	JWL 12.02.14

Product: 406 GV Standard Skydoor		Checked By: PGW
Description: Rain sensor and external keypad positions		
Materials: N/A	Drawn By: JWL	Check Date: 12.02.14
Finish: N/A	Drawn Date: 12.02.14	
Weight: N/A	Quantity: N/A	Drawing No: 406-ASS-408
Scale: NTS		

Checked By:
PGW
Check Date:
12.02.14