


Section A-A (Scale 1 : 1)

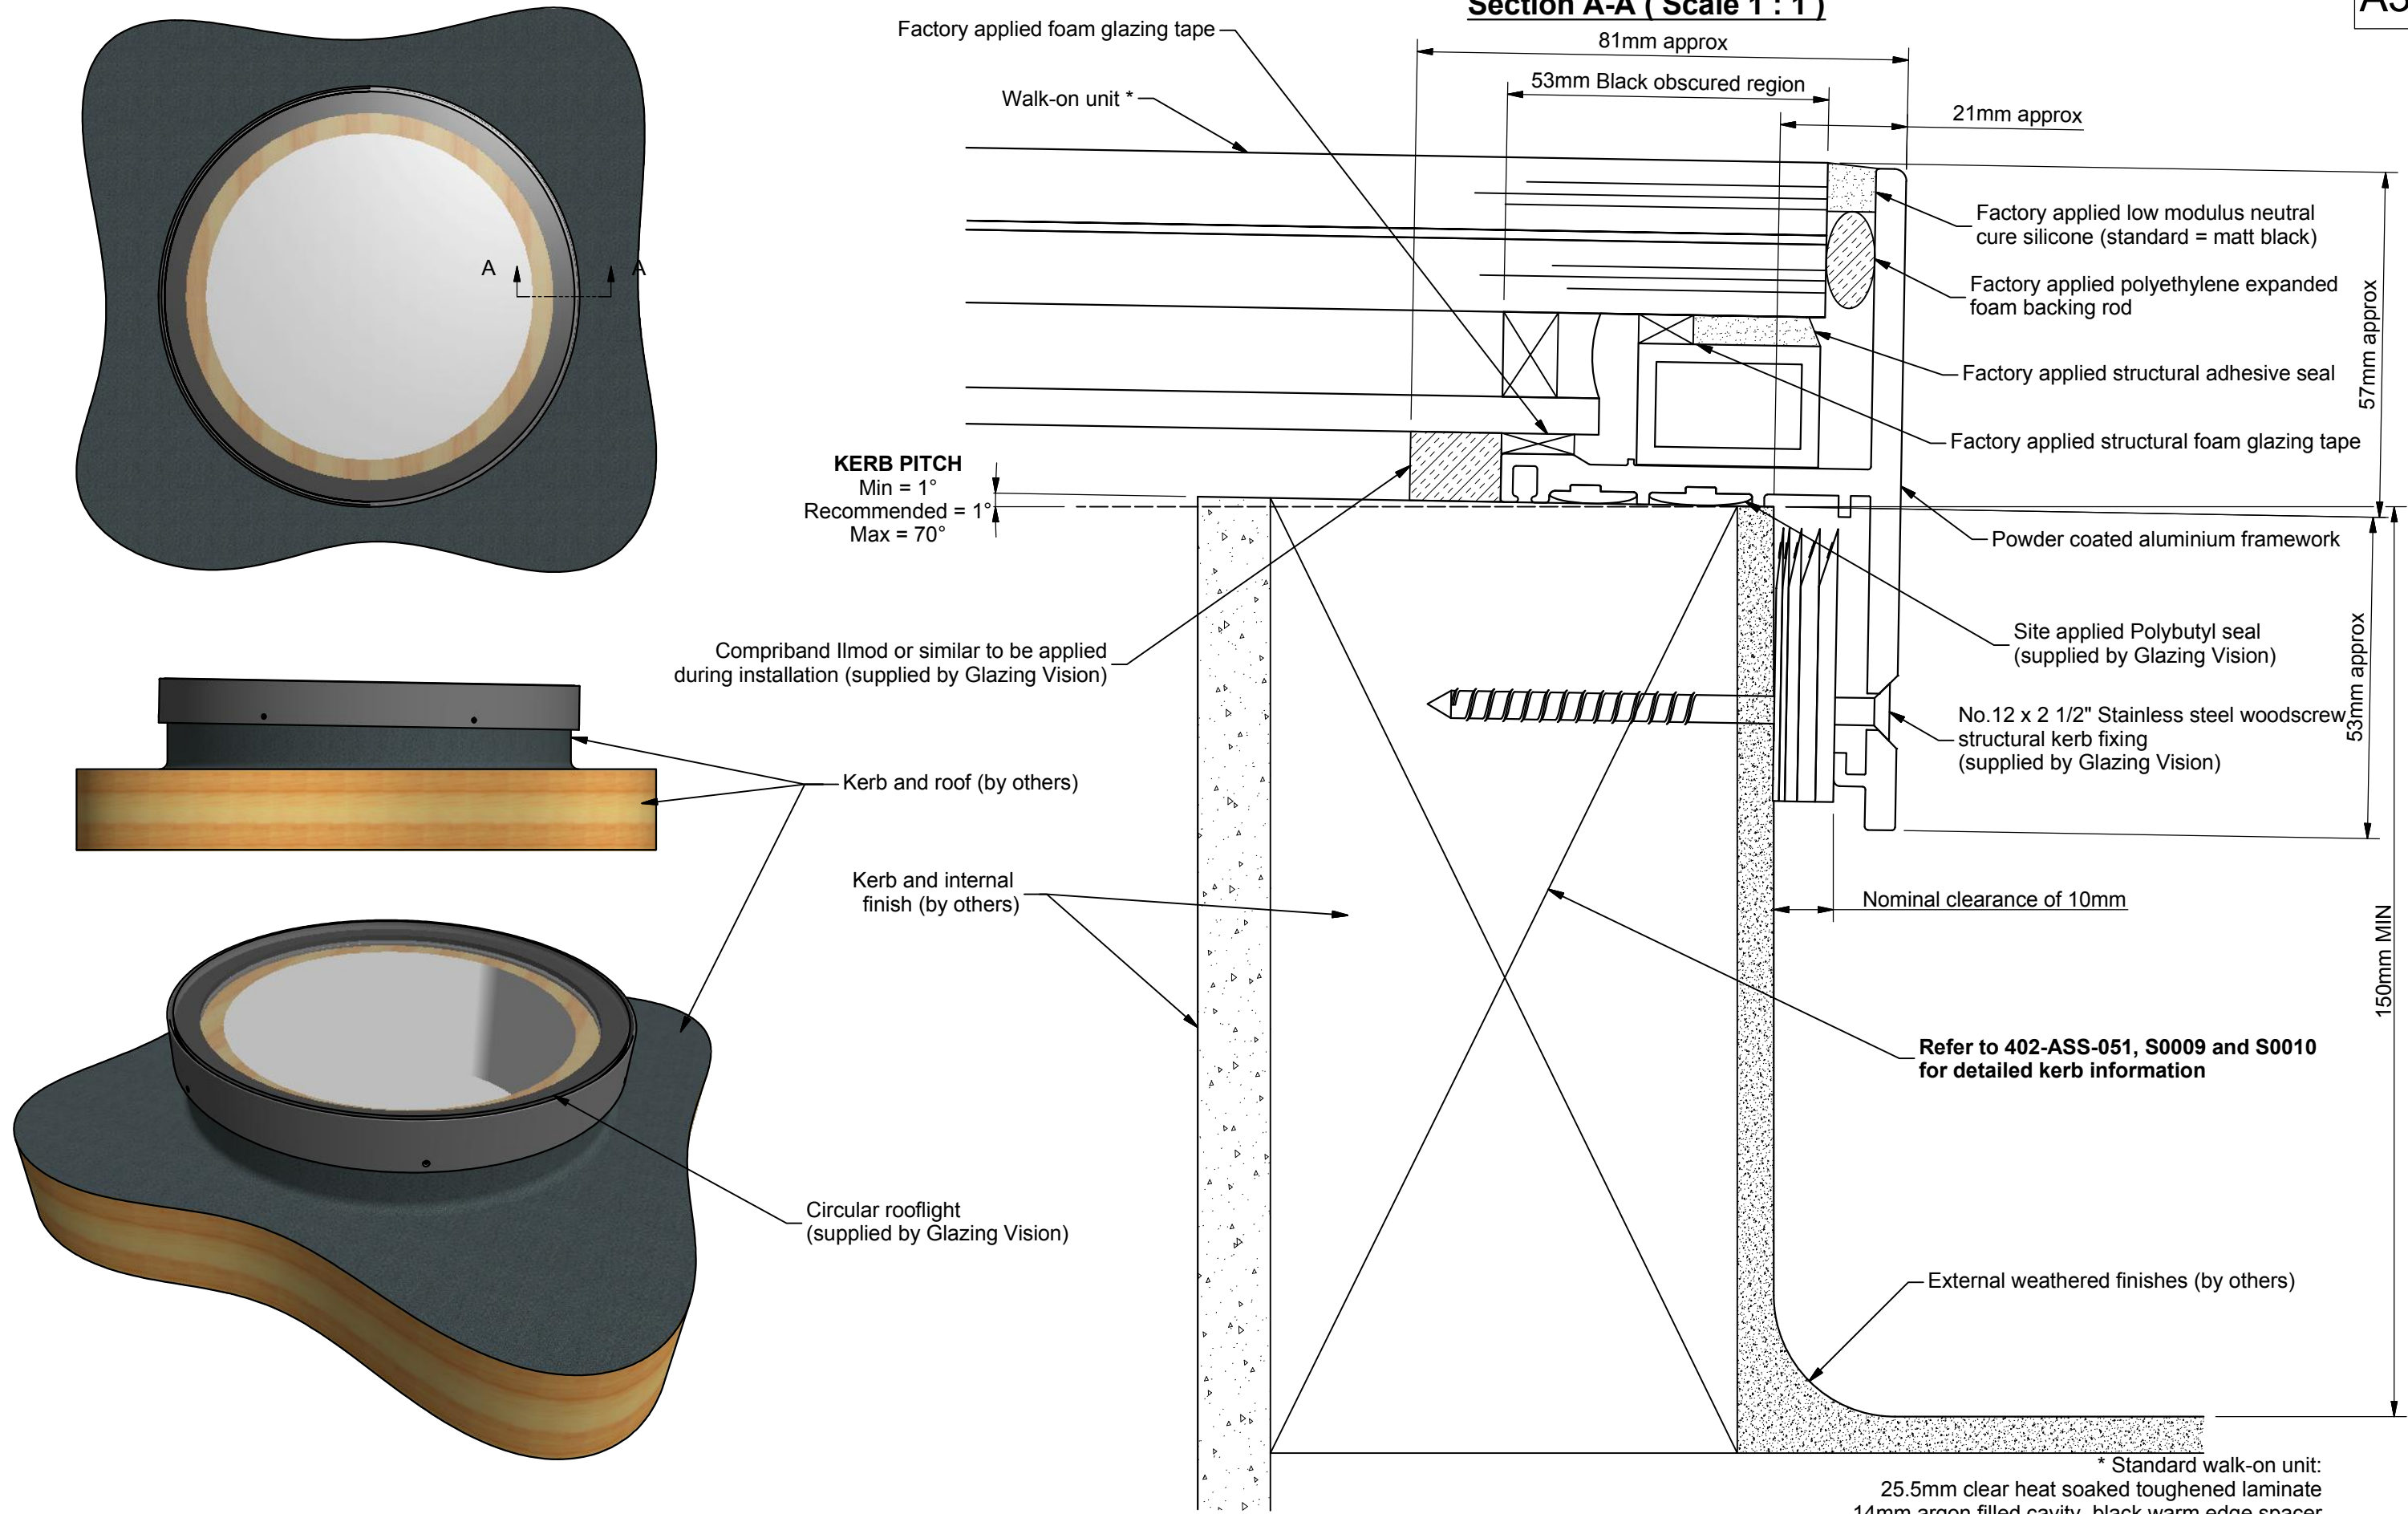

* Standard walk-on unit:
 25.5mm clear heat soaked toughened laminate
 14mm argon filled cavity, black warm edge spacer
 6mm toughened soft coat low E inner

Rev	Revision Description	Drawn/Date
A	Amended to new standard glass specification to suit Eurocode NA BS EN 1991-1-1 2002 loadings. Amended 3D views for clarity	PGW 09.08.13
B	Kerb and roof note added for clarity	SW 22.09.15

Product: 402 - GV Standard Flushglaze		Checked By: JWL
Description: Circular Walk-on Flushglaze kerb detail		
Materials: As above		Check Date: 22.09.15
Finish: Std = RAL7015 Grey	Drawn By: PGW	
Weight: N/A	Drawn Date: 20/9/11	
Quantity: N/A	Drawing No: 402-ASS-053	
Scale: 1:1 @ A3		