


Section A-A (Scale 1:5)
(Across the fall)

Kerb Width
Critical dimension. Includes all weathering finishes
(Customer to specify)

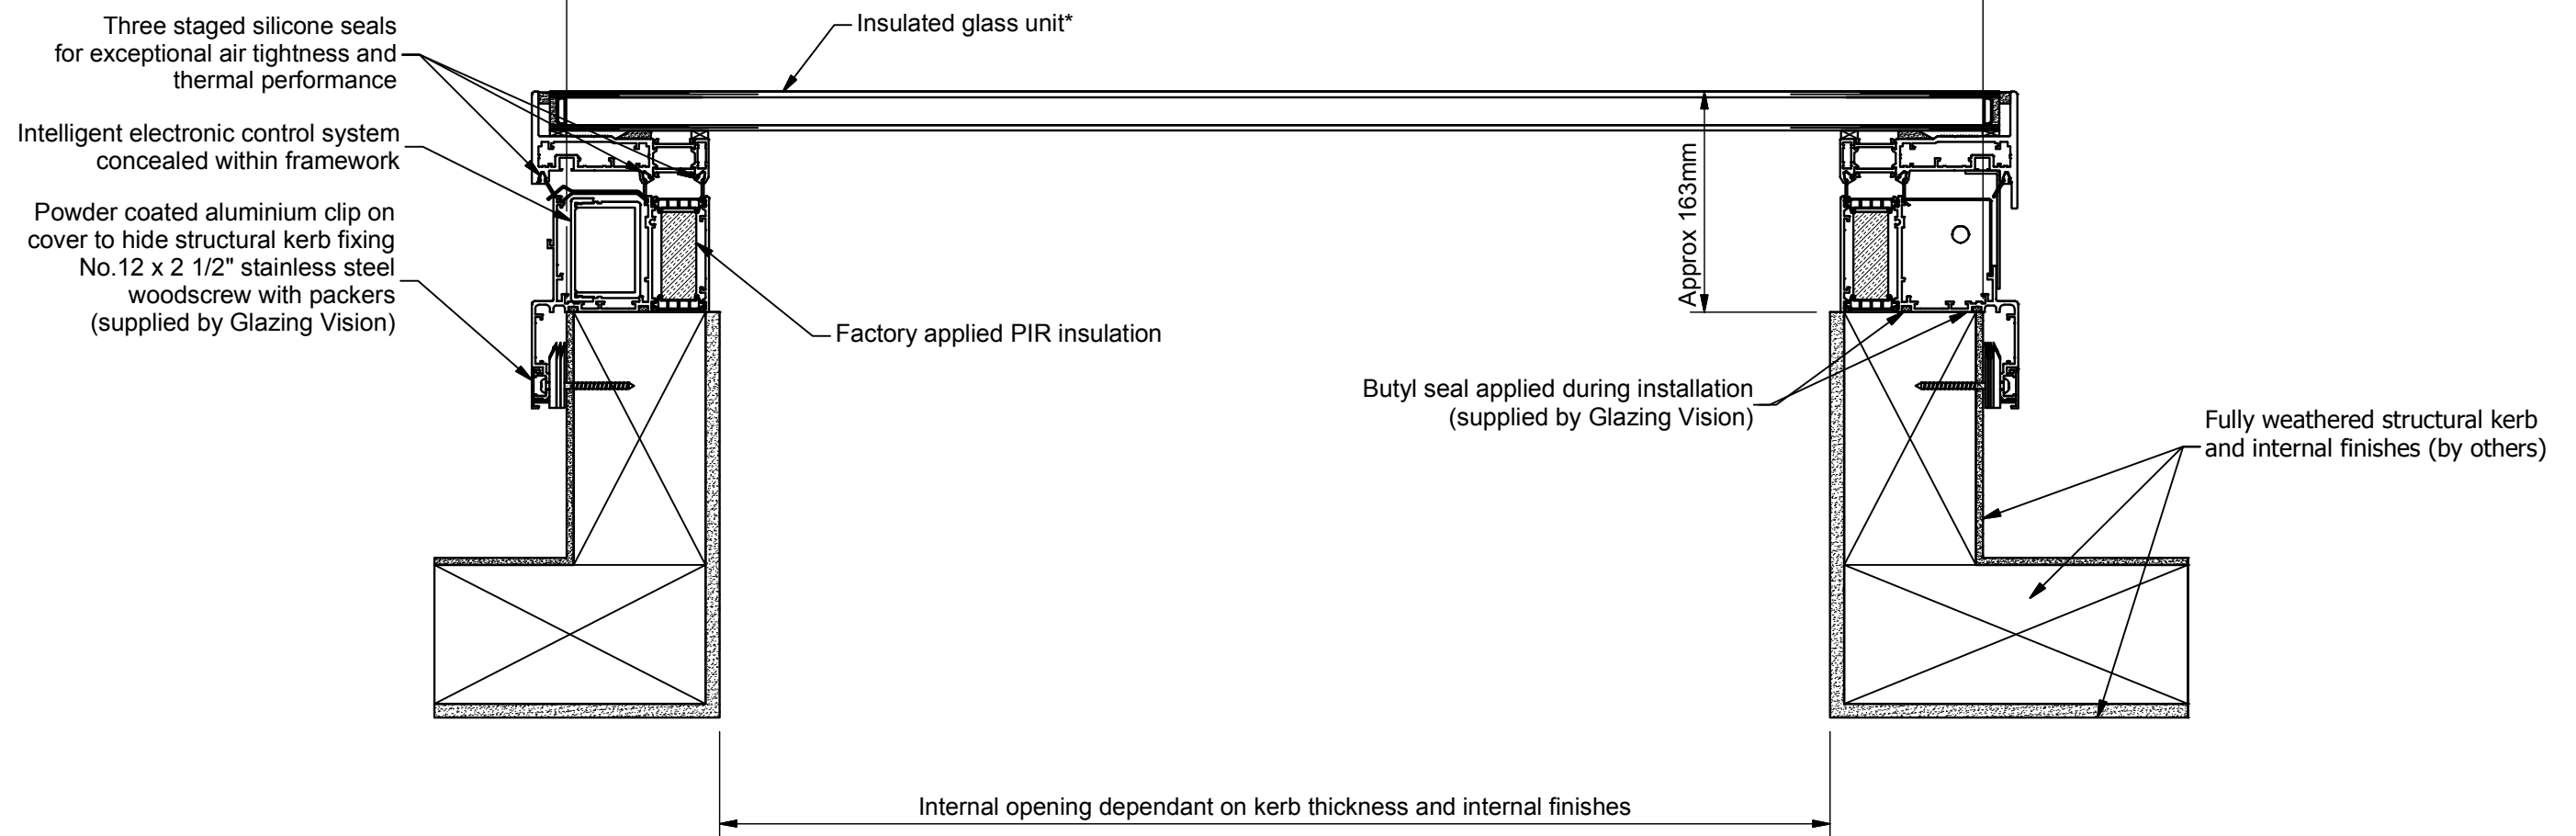

*Standard double glazed unit comprises:
6mm Clear HST toughened soft coat low-E outer
16mm Warm edge argon filled silicone sealed spacer
9.5mm Clear heat-strengthened laminated inner
Triple glazed option available on some sizes

Standard colour:
RAL7015 Slate grey outer
RAL9010 Pure white inner

	IT IS GLAZING VISION'S POLICY TO CONTINUOUSLY DEVELOP AND IMPROVE OUR PRODUCTS. WE THEREFORE RESERVE THE RIGHT TO MODIFY OR CHANGE THE DETAIL DESIGN AT OUR DISCRETION AND WITHOUT PRIOR NOTICE. THIS DRAWING IS COPYRIGHT AND THE SOLE PROPERTY OF GLAZING VISION LTD. THE DESIGNS/INFORMATION IT CONTAINS ARE PRIVATE AND CONFIDENTIAL. IT MUST NOT BE COPIED, EXHIBITED OR COMMUNICATED TO THIRD PARTIES FOR ANY PURPOSE OTHER THAN THAT FOR WHICH IT WAS ISSUED WITHOUT THE WRITTEN PERMISSION OF GLAZING VISION LTD.	Third angle projection unless otherwise noted. Tolerances: Whole numbers = ±1mm One decimal place = ±0.5mm Two decimal places = ±0.2mm All angles 90±0.5 degrees unless specified IF IN DOUBT - ASK! DO NOT SCALE Supplier to deburr & remove sharp corners	Rev	Revision Description	Drawn/ Date	Product: 601 - GV Standard Flat Skyglide Description: Section A-A (Across the fall)	Checked By: HL	
			-	Initial release	JWL 13.02.14	Materials: N/A Finish: N/A Weight: N/A Quantity: N/A Scale: 1:5 1:25	Drawn By: JWL Drawn Date: 13.02.14	Check Date: 11.08.17
			A	Standard glass from 4-20-4 low-E tough-tough to 6-16-9.5 low-E tough-HS lam	JSL 11.08.17			
					Drawing No: 601-ASS-403			

Saw Mills Road
Diss
Norfolk
IP22 4RG
Tel: +44 (0)333 8000 881
Fax: +44 (0)333 8000 882
Email: sales@glazingvision.co.uk
Website: www.glazingvision.co.uk