



Plan View

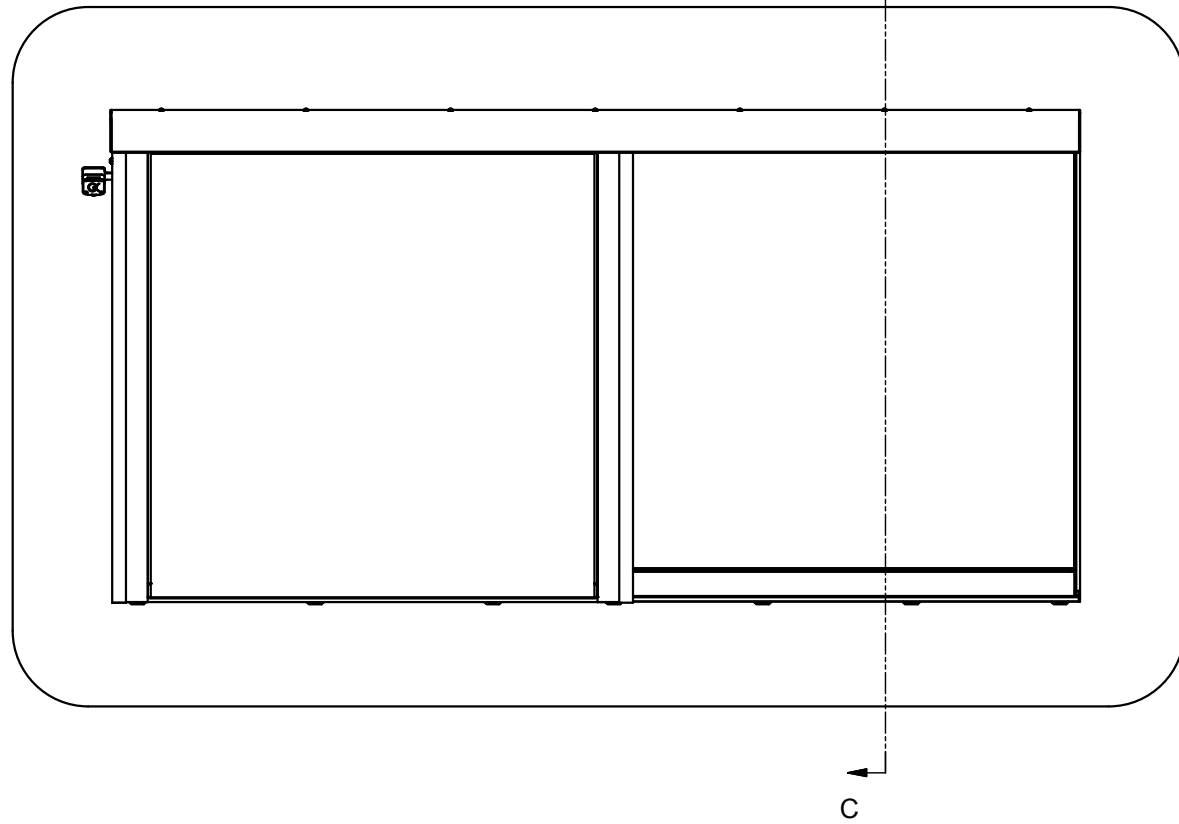

Section C-C (Scale 1:10)

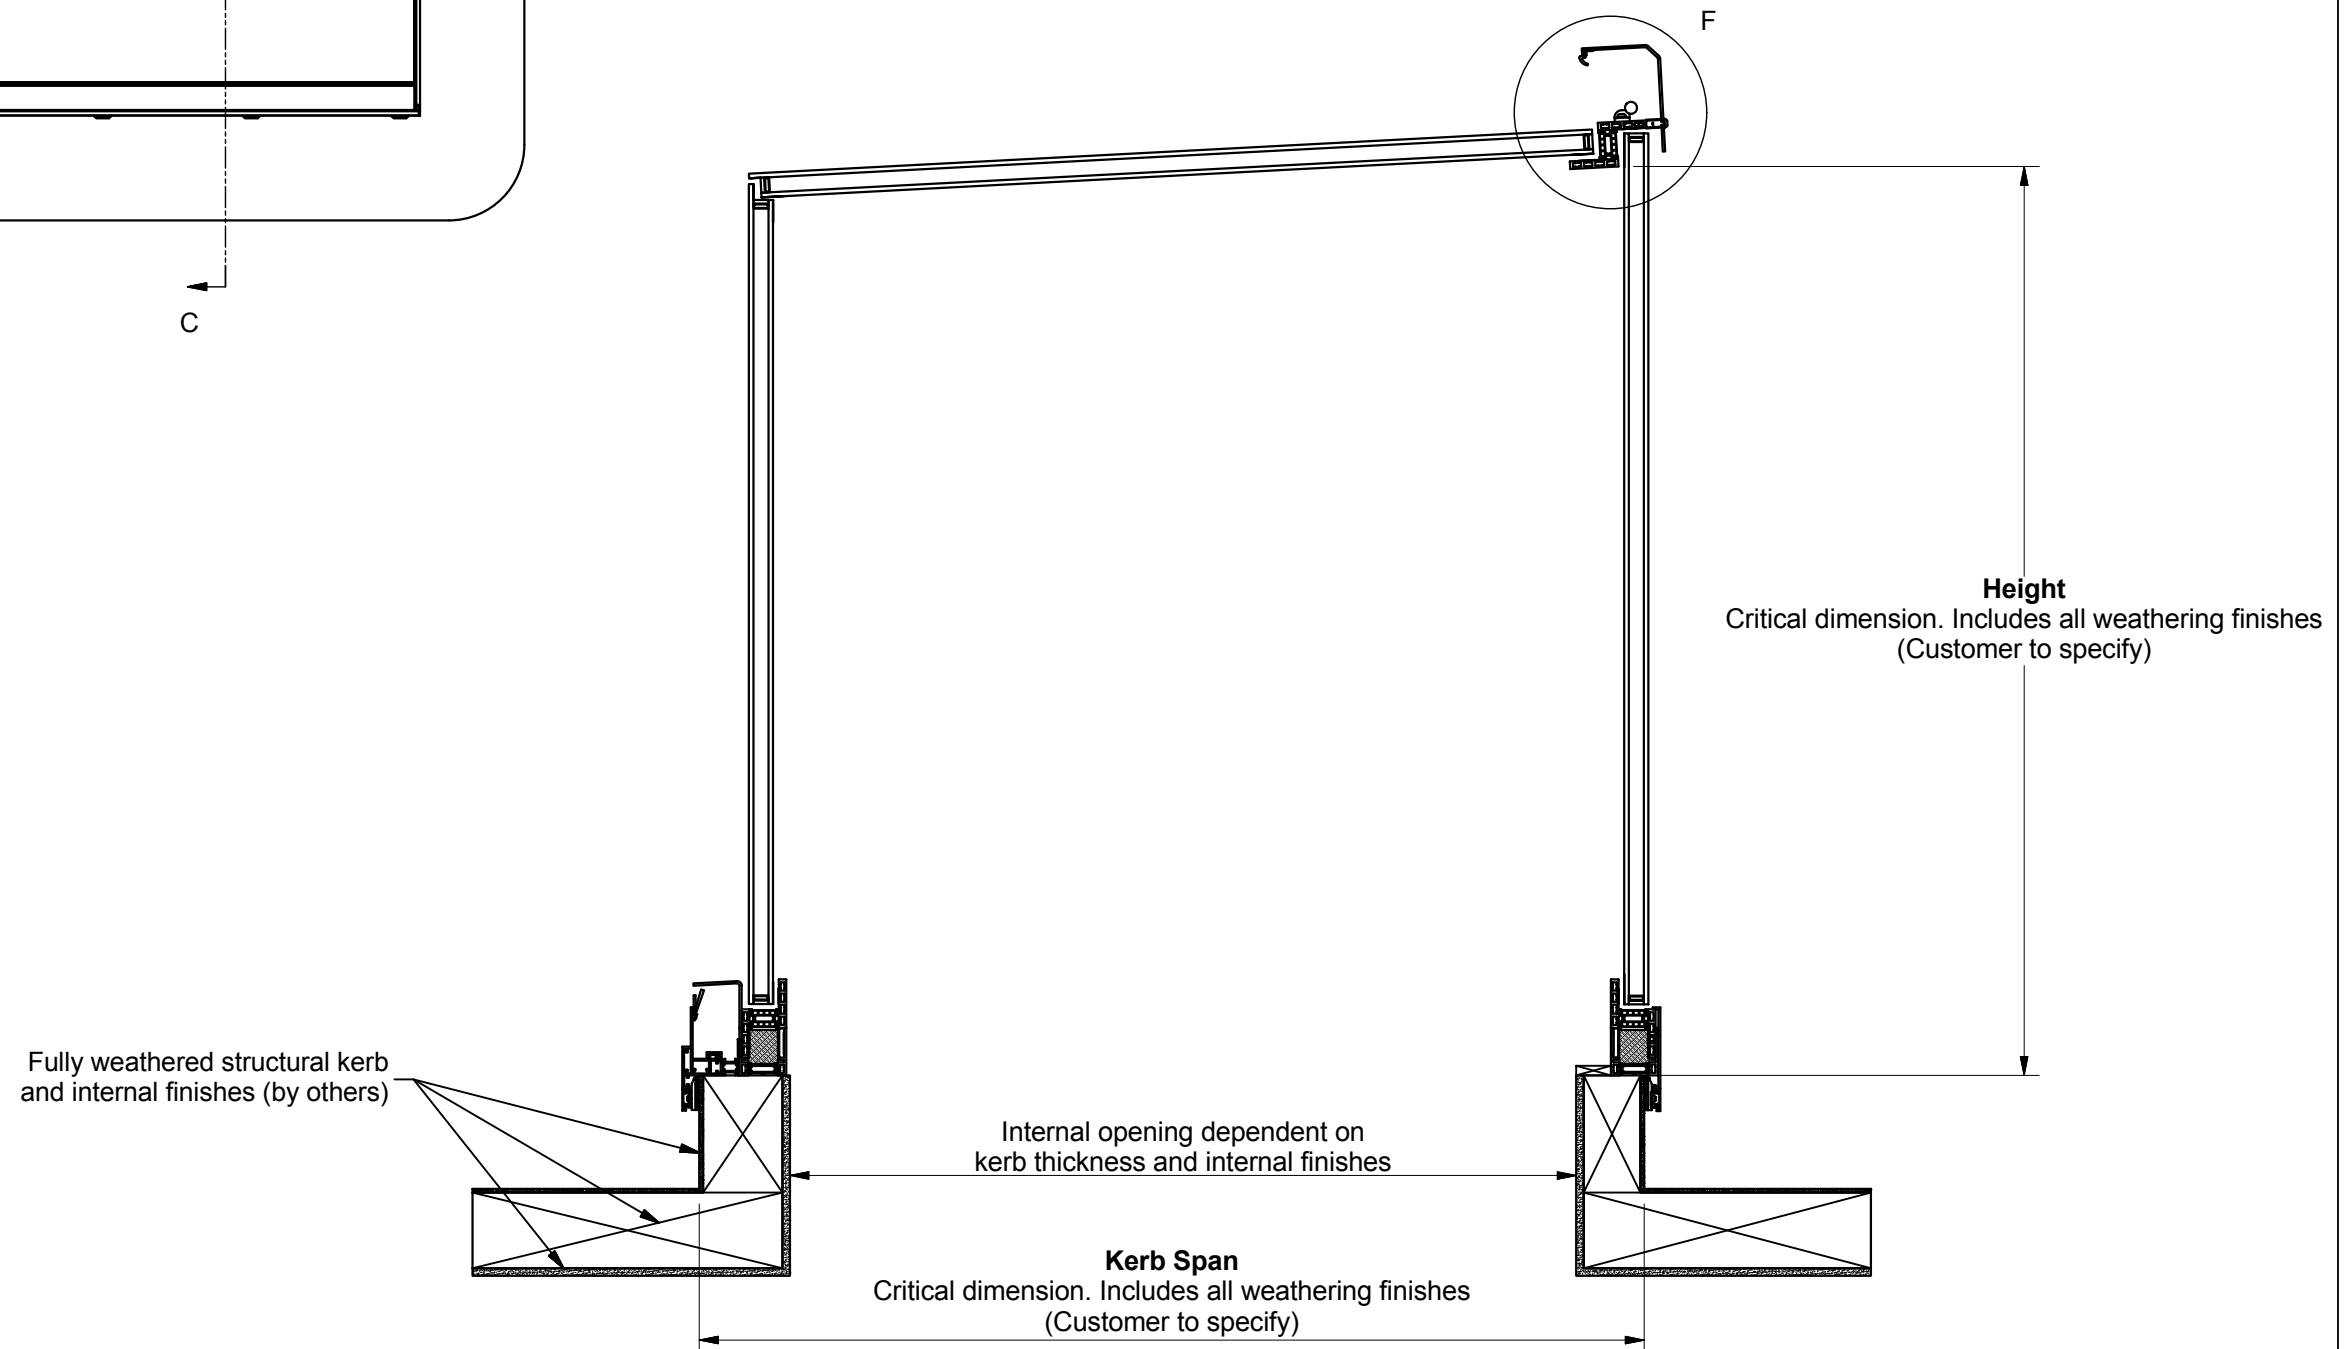

Fully weathered structural kerb and internal finishes (by others)

Internal opening dependent on kerb thickness and internal finishes

Kerb Span
Critical dimension. Includes all weathering finishes (Customer to specify)

Height
Critical dimension. Includes all weathering finishes (Customer to specify)

GLAZING VISION
Saw Mills Road
Diss
Norfolk
IP22 4RG
Tel: +44 (0)333 8000 881
Fax: +44 (0)333 8000 882
Email: sales@glazingvision.co.uk
Website: www.glazingvision.co.uk

IT IS GLAZING VISION'S POLICY TO CONTINUOUSLY DEVELOP AND IMPROVE OUR PRODUCTS. WE THEREFORE RESERVE THE RIGHT TO MODIFY OR CHANGE THE DETAIL DESIGN AT OUR DISCRETION AND WITHOUT PRIOR NOTICE. THIS DRAWING IS COPYRIGHT AND THE SOLE PROPERTY OF GLAZING VISION LTD. THE DESIGNS/INFORMATION IT CONTAINS ARE PRIVATE AND CONFIDENTIAL. IT MUST NOT BE COPIED, EXHIBITED OR COMMUNICATED TO THIRD PARTIES FOR ANY PURPOSE OTHER THAN THAT FOR WHICH IT WAS ISSUED WITHOUT THE WRITTEN PERMISSION OF GLAZING VISION LTD.

Third angle projection unless otherwise noted.
Tolerances:
Whole numbers = ±1mm
One decimal place = ±0.5mm
Two decimal places = ±0.2mm
All angles 90±0.5 degrees unless specified
IF IN DOUBT - ASK! DO NOT SCALE
Supplier to deburr & remove sharp corners

Rev	Revision Description	Drawn/Date
B	General update. Back cover added.	JWL 25.08.17
A	Kerb thickness increased, 'sill' added	GH 16.03.16

Product: 607 - GV Standard Free Standing Box		Checked By: JSL
Description: Section C-C DGU		
Materials: N/A	Drawn By: GH	Check Date: 25.08.17
Finish: N/A	Drawn Date: 28.05.15	
Weight: N/A	Quantity: N/A	
Scale: 1:10 1:20	Drawing No: 607-ASS-010	