


Fire System Connection

This is a fixed installation. All connections should be carried out by a competent person.


Use this connection to trigger AOV behaviour from the Xvent. This connection can also be used to allow a fire system to control other Glazing Vision products, noting that only the Xvent is accredited for use as an AOV and that no Glazing Vision product is accredited for use as a fire escape.

All cables supplied at 2 m, extendable to 10 m with appropriate cable.

All optional items must be specified at time of order.

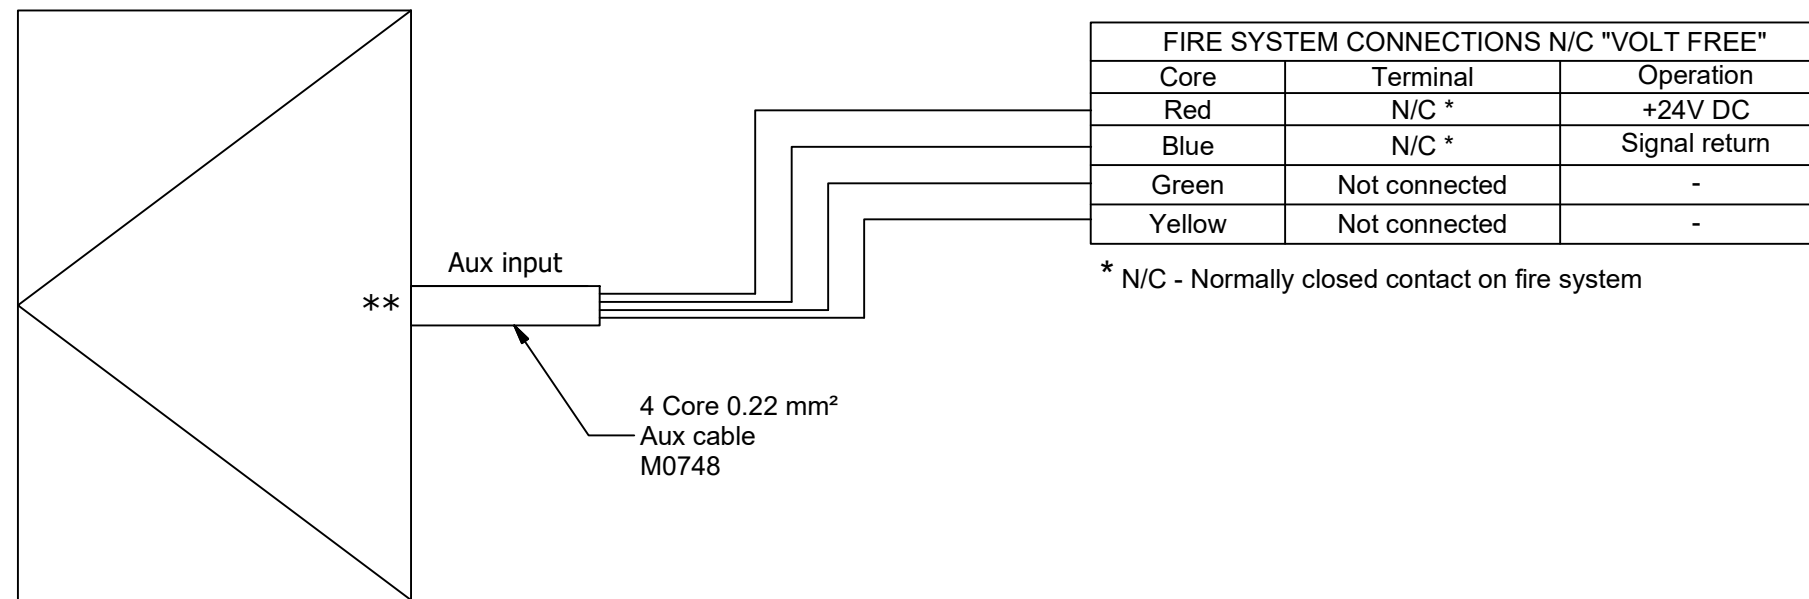

**Cables exit from the underside of the product. See the upstand drawing for the exact exit position.

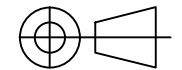

Third angle projection unless otherwise stated

THIS IS A STANDARD DRAWING. THE UNIT PURCHASED MAY VARY. THIS DRAWING DOES NOT INDICATE ACCURATE DIMENSIONS FOR ANY EXISTING STRUCTURAL COMPONENTS OR PRODUCTS.

DO NOT USE THIS DRAWING FOR ANY SITE LAYOUTS. ON-SITE PERSONNEL ARE RESPONSIBLE TO CONFIRM DRAWINGS VS SPECIFIC SITE CONDITIONS.

ESTIMATED WEIGHT N/A	SCALE Not to scale <small>(UNLESS OTHERWISE STATED)</small>
-------------------------	---

REVISION	DESCRIPTION	NAME/DATE
-	Initial Release	HL 09/Dec/2020

PROJECT Universal Controller MA0106 Wiring Diagrams	
TITLE / DESCRIPTION Fire System Connection	CHECKED MJM
DRAWING NO. 100-SDD-UK-005	SHEET 1 OF 1