
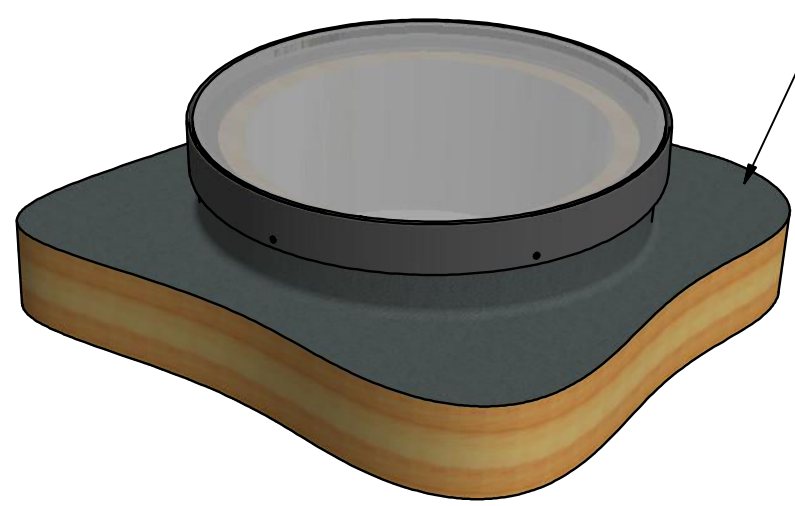
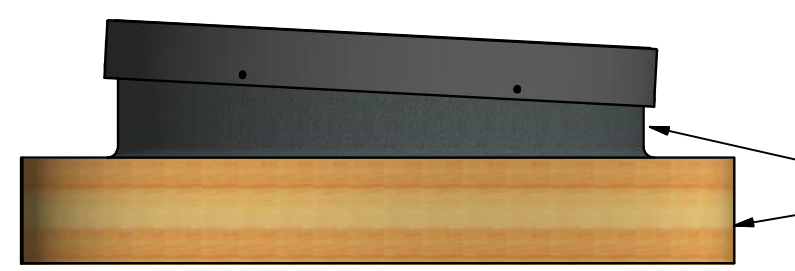
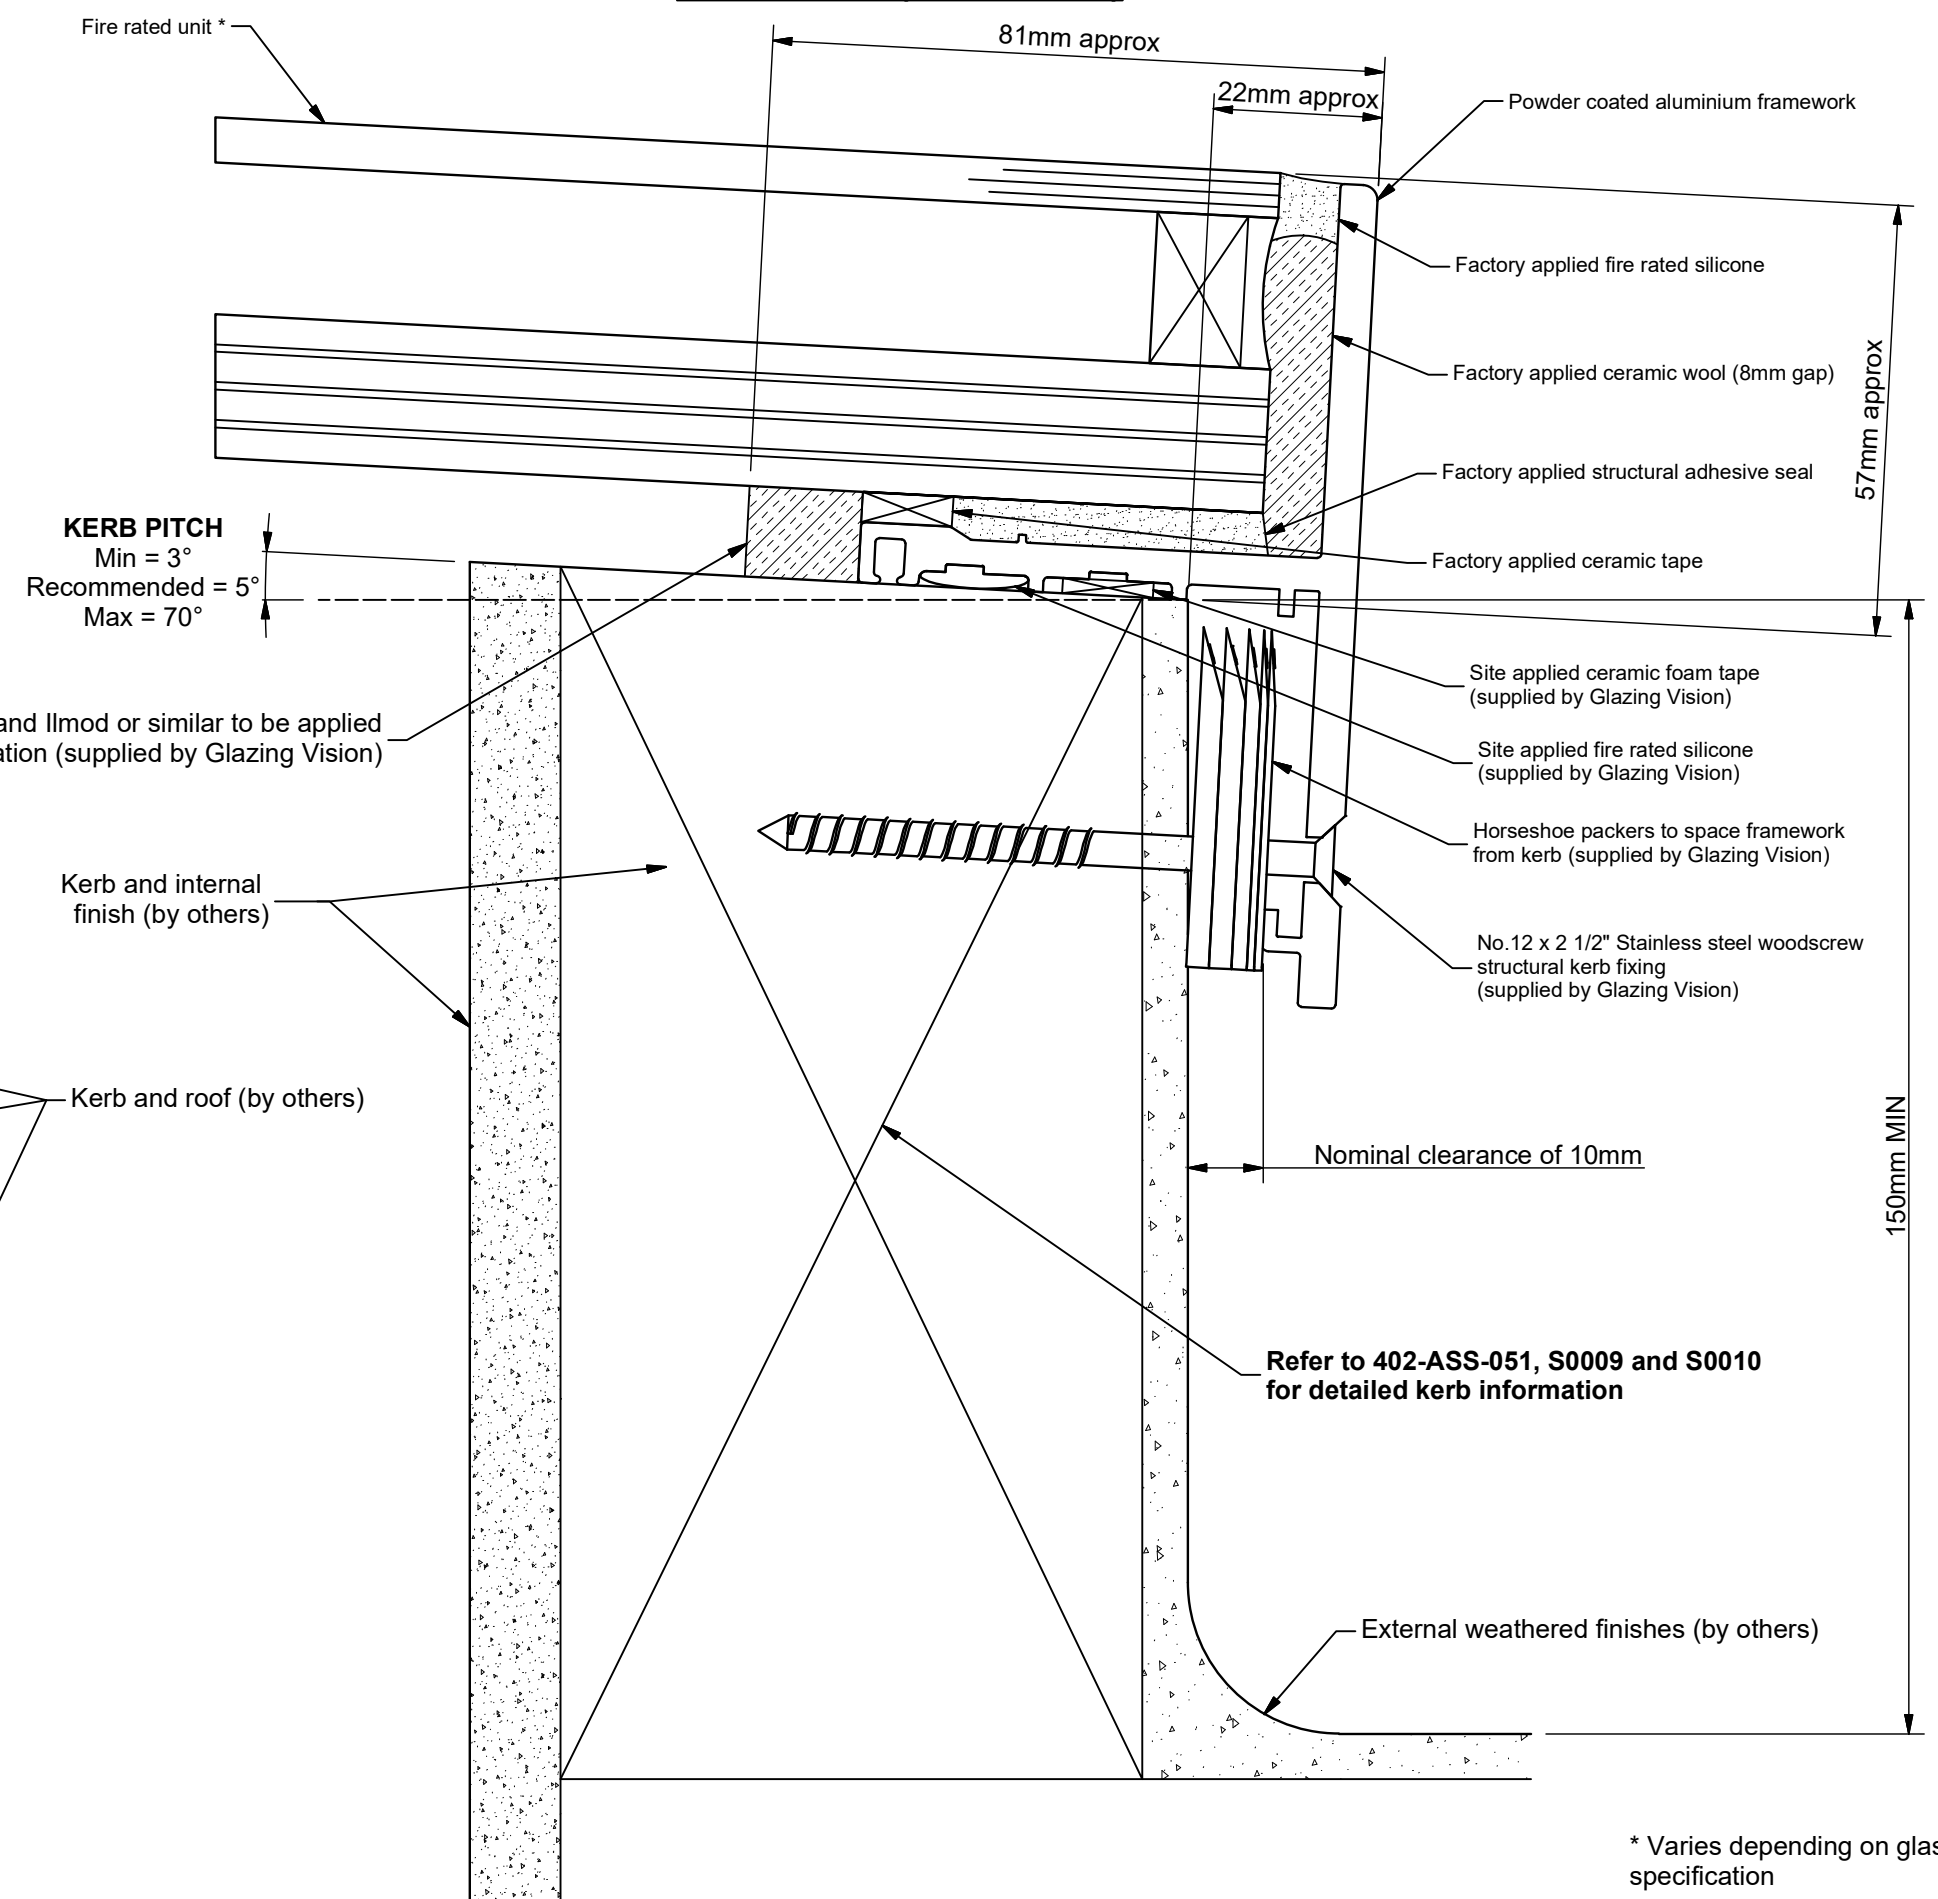


Section A-A (Scale 1 : 1)

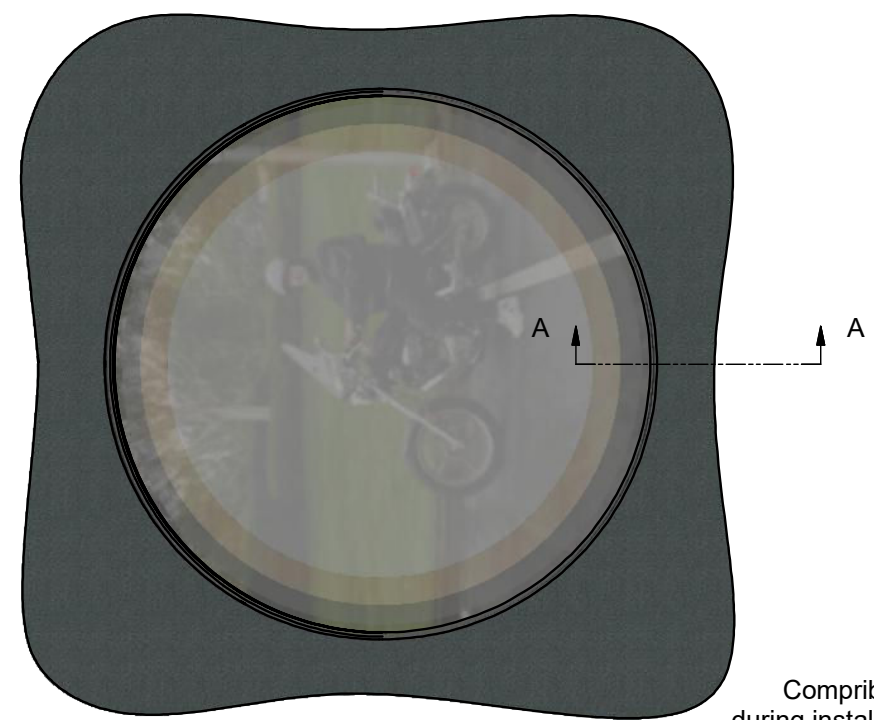

* Varies depending on glass specification

GLAZING VISION
 Saw Mills Road
 Diss
 Norfolk
 IP22 4RG
 Tel: +44 (0)333 8000 881
 Fax: +44 (0)333 8000 882
 Email: sales@glazingvision.co.uk
 Website: www.glazingvision.co.uk

IT IS GLAZING VISION'S POLICY TO CONTINUOUSLY DEVELOP AND IMPROVE OUR PRODUCTS. WE THEREFORE RESERVE THE RIGHT TO MODIFY OR CHANGE THE DETAIL DESIGN AT OUR DISCRETION AND WITHOUT PRIOR NOTICE. THIS DRAWING IS COPYRIGHT AND THE SOLE PROPERTY OF GLAZING VISION LTD. THE DESIGNS/INFORMATION IT CONTAINS ARE PRIVATE AND CONFIDENTIAL. IT MUST NOT BE COPIED, EXHIBITED OR COMMUNICATED TO THIRD PARTIES FOR ANY PURPOSE OTHER THAN THAT FOR WHICH IT WAS ISSUED WITHOUT THE WRITTEN PERMISSION OF GLAZING VISION LTD.

Third angle projection unless otherwise noted.
 Tolerances:
 Whole numbers = ±1mm
 One decimal place = ±0.5mm
 Two decimal places = ±0.2mm
 All angles 90±0.5 degrees unless specified
IF IN DOUBT - ASK! DO NOT SCALE
 Supplier to deburr & remove sharp corners

Rev	Revision Description	Drawn/Date
A	Roof and kerb note added for clarity	SW 22.09.15
B	Standard fire rated unit note Removed	HTT 04.10.19

Product: 402 - GV Standard Flushglaze		Checked By: HL
Description: Circular Fire rated Flushglaze kerb detail		
Materials: As above		Check Date: 04.10.19
Finish: Std = RAL7015 Grey	Drawn By: PGW	
Weight: N/A	Drawn Date: 21/9/11	
Quantity: N/A	Drawing No: 402-ASS-055	
Scale: 1:1 @ A3		