


Third angle projection unless otherwise stated

THIS IS A STANDARD DRAWING. THE UNIT PURCHASED MAY VARY. THIS DRAWING DOES NOT INDICATE ACCURATE DIMENSIONS FOR ANY EXISTING STRUCTURAL COMPONENTS OR PRODUCTS.

DO NOT USE THIS DRAWING FOR ANY SITE LAYOUTS. ON-SITE PERSONNEL ARE RESPONSIBLE TO CONFIRM DRAWINGS VS SPECIFIC SITE CONDITIONS.

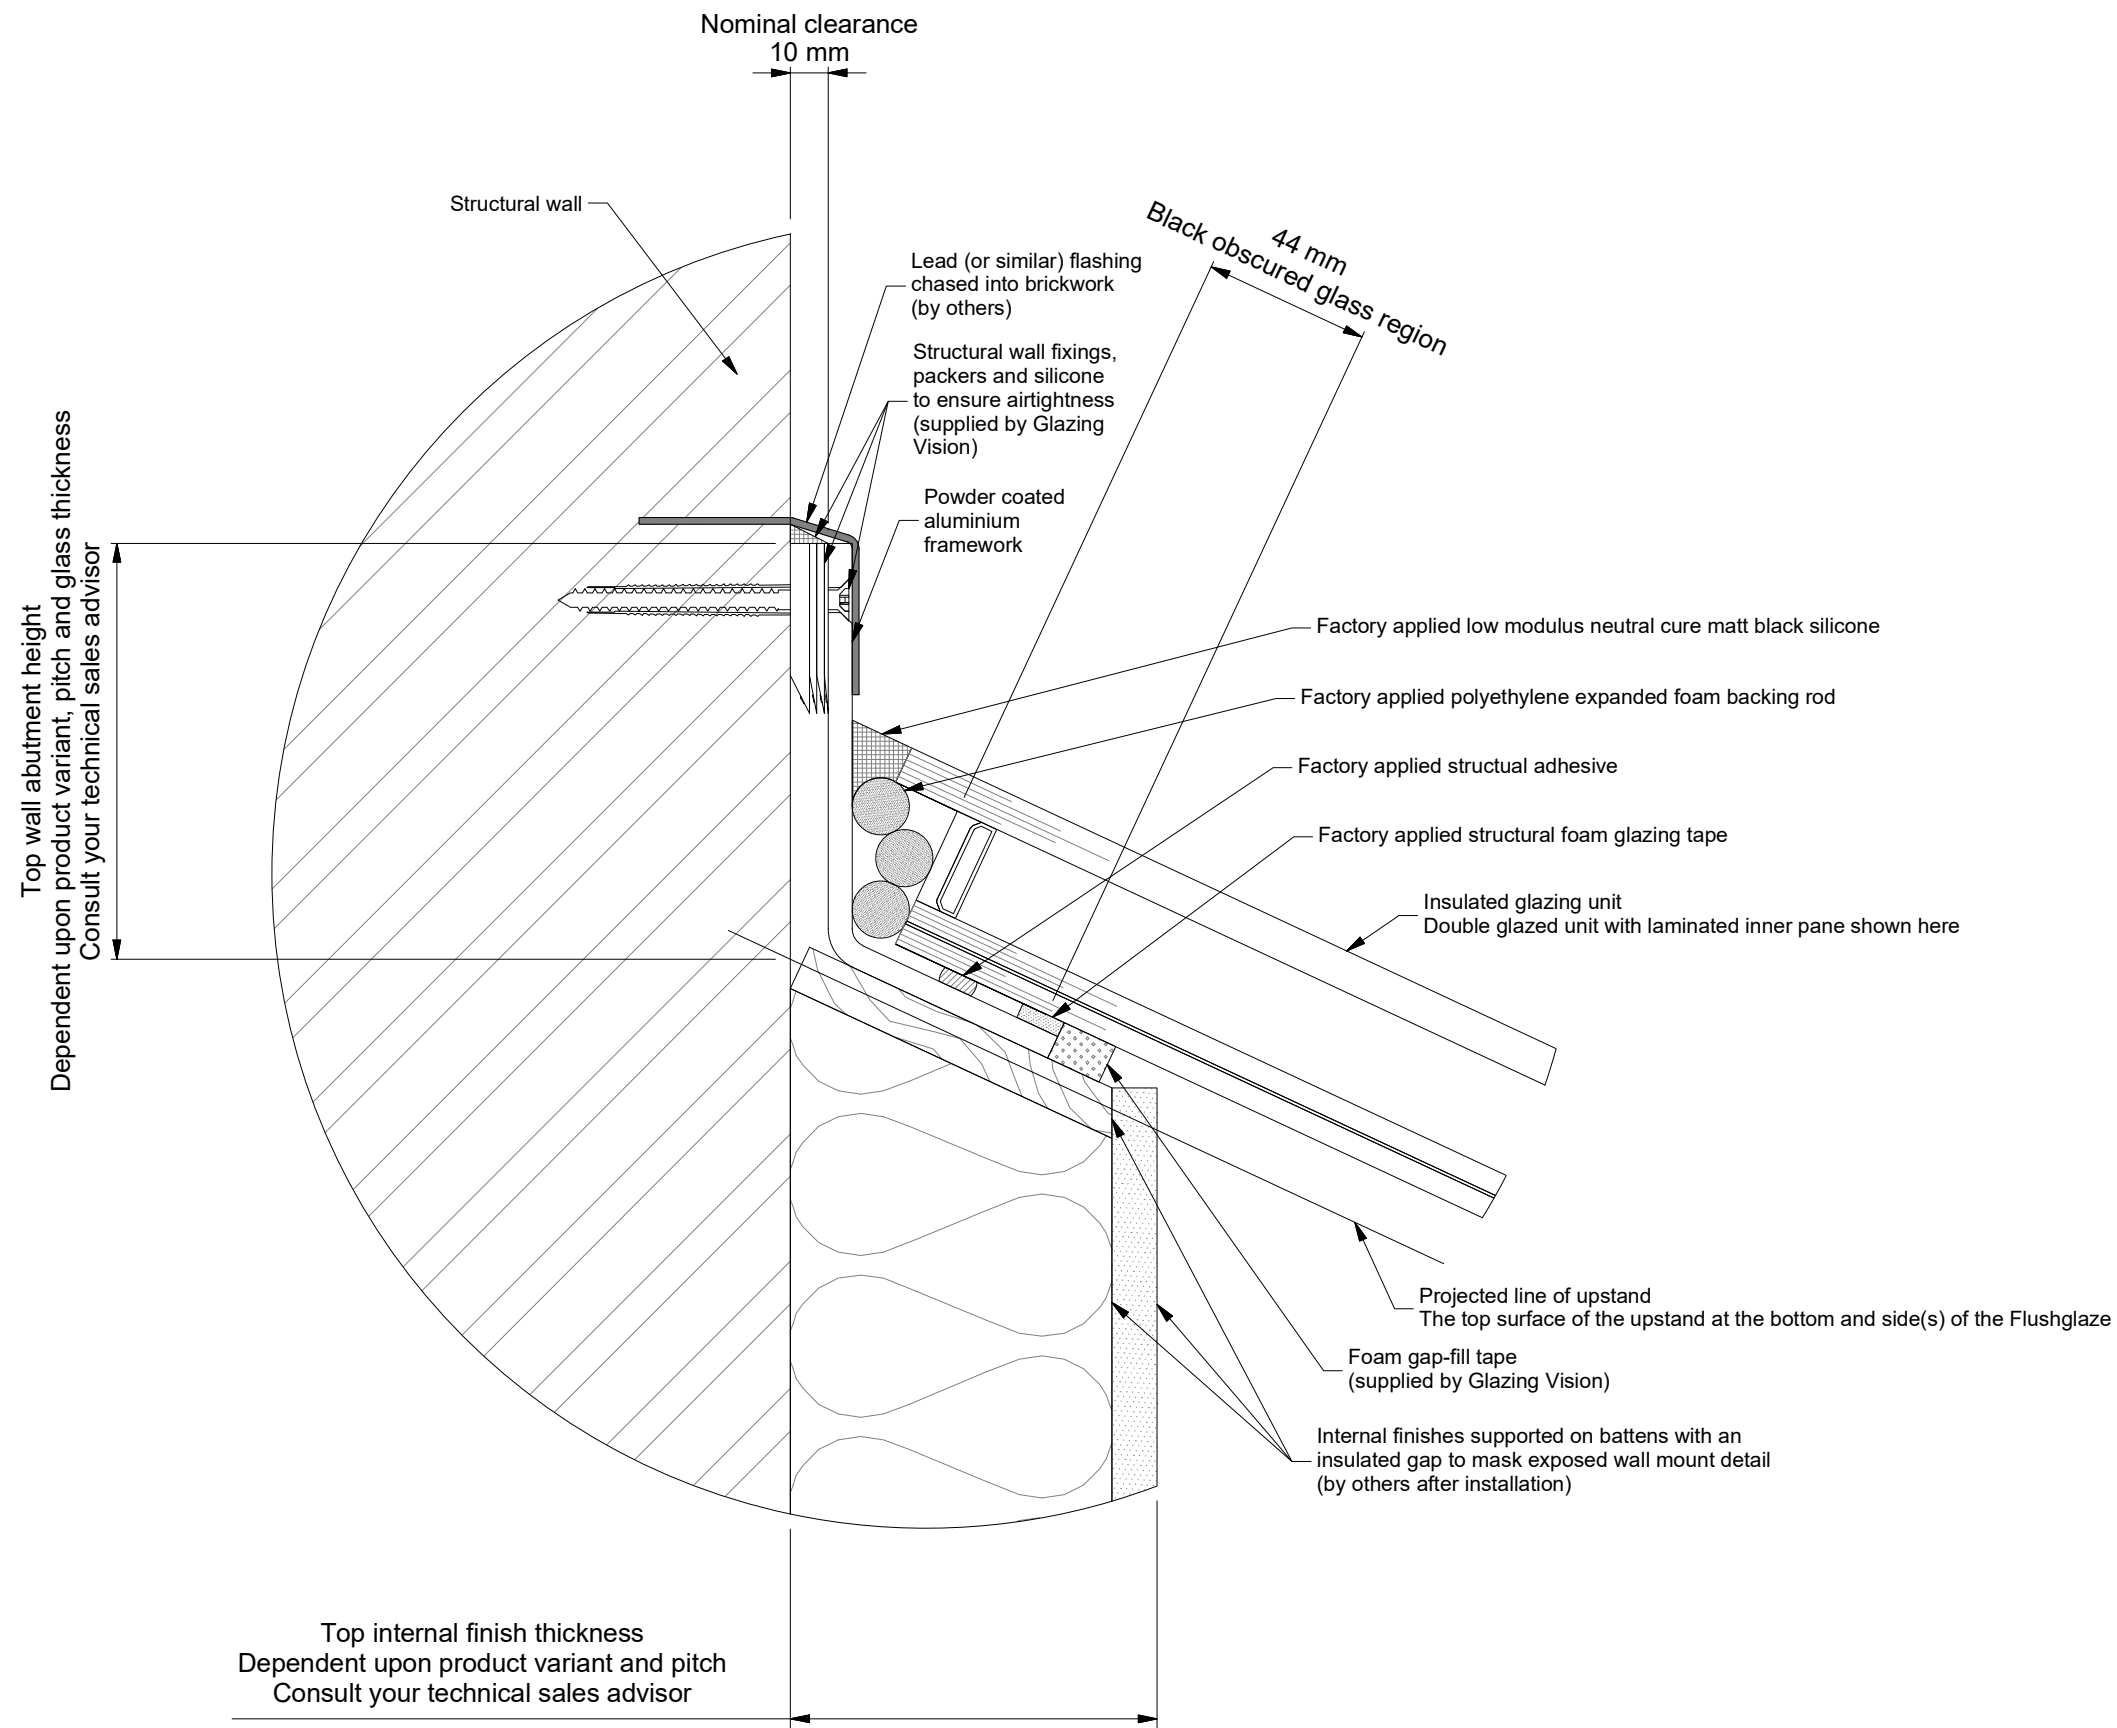

ESTIMATED WEIGHT	N/A	SCALE	Not to scale <small>(UNLESS OTHERWISE STATED)</small>
------------------	-----	-------	--

REVISION	DESCRIPTION	NAME/DATE
-	Initial Release	JSL 16/Oct/2020
A	Top internal finish thickness increased to conceal gap-fill tape	JSL 21/Jan/2021

PROJECT Flushglaze Fixed Rooflight	
TITLE / DESCRIPTION Top Wall Abutment Section Detail	CHECKED HL
DRAWING NO. 402-ASS-067	SHEET 1 OF 1