



**Section A-A ( Scale 1:5 )**  
(Across the fall)

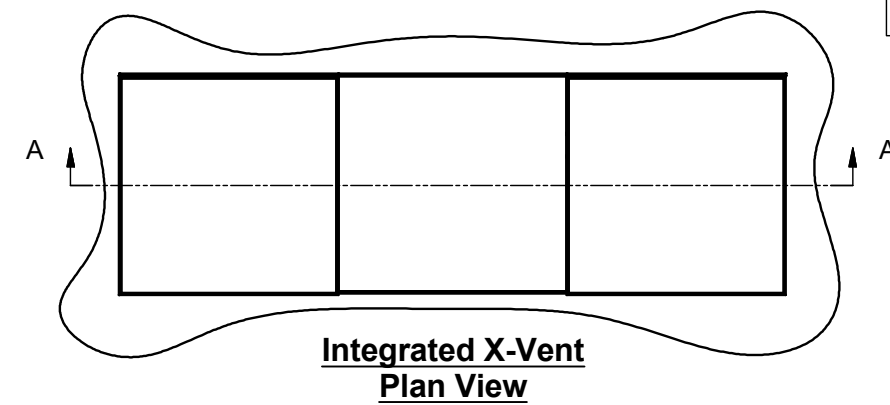

**Kerb Width**  
Critical dimension. Includes all weathering finishes  
(Customer to specify)

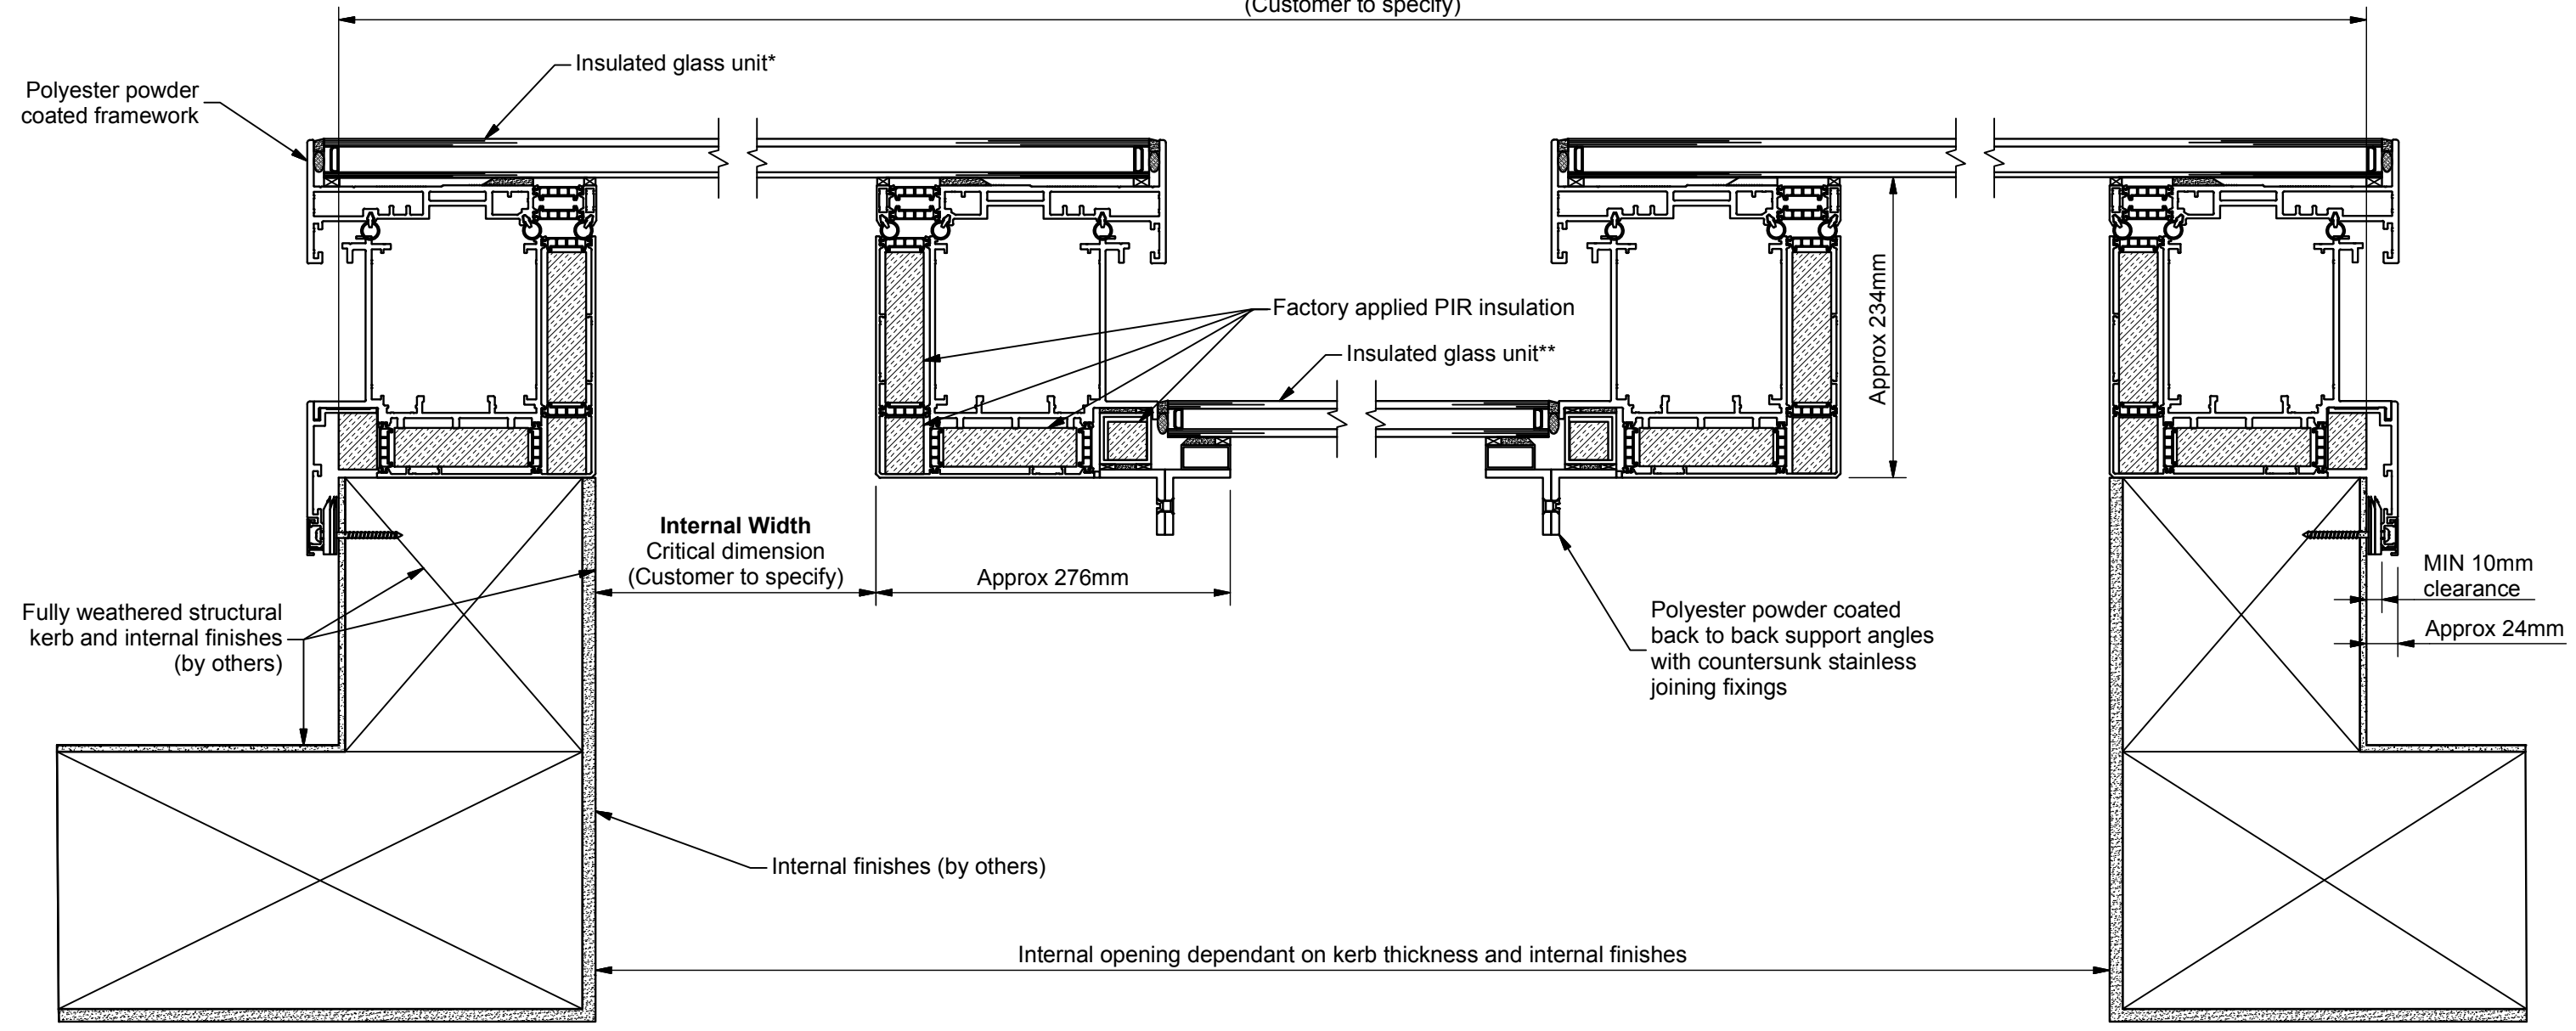

\*Standard double glazed unit comprises:  
 6mm Clear HST toughened outer  
 20mm Warm edge argon filled silicone sealed spacer  
 4mm Clear HST soft coat low E toughened inner

\*\*Standard double glazed unit comprises:  
 6mm Clear HST toughened outer  
 20mm Warm edge argon filled silicone sealed spacer  
 6mm Clear HST soft coat low E toughened inner

Rev	Revision Description	Drawn/Date
-	Initial release	JWL 12.02.14

<b>Product:</b> 405 GV Integrated X-Vent		<b>Checked By:</b> PGW
<b>Description:</b> Section A-A (Integrated across the fall)		
<b>Materials:</b> N/A	<b>Drawn By:</b> JWL	<b>Check Date:</b> 12.02.14
<b>Finish:</b> N/A	<b>Drawn Date:</b> 12.02.14	
<b>Weight:</b> N/A	<b>Quantity:</b> N/A	<b>Drawing No:</b> 405-ASS-409
<b>Scale:</b> 1:5 1:50		