
Section A-A (Scale 1:5 @ A3) (Across the fall)

Upstand Width

Critical dimension. Includes all weathering finishes

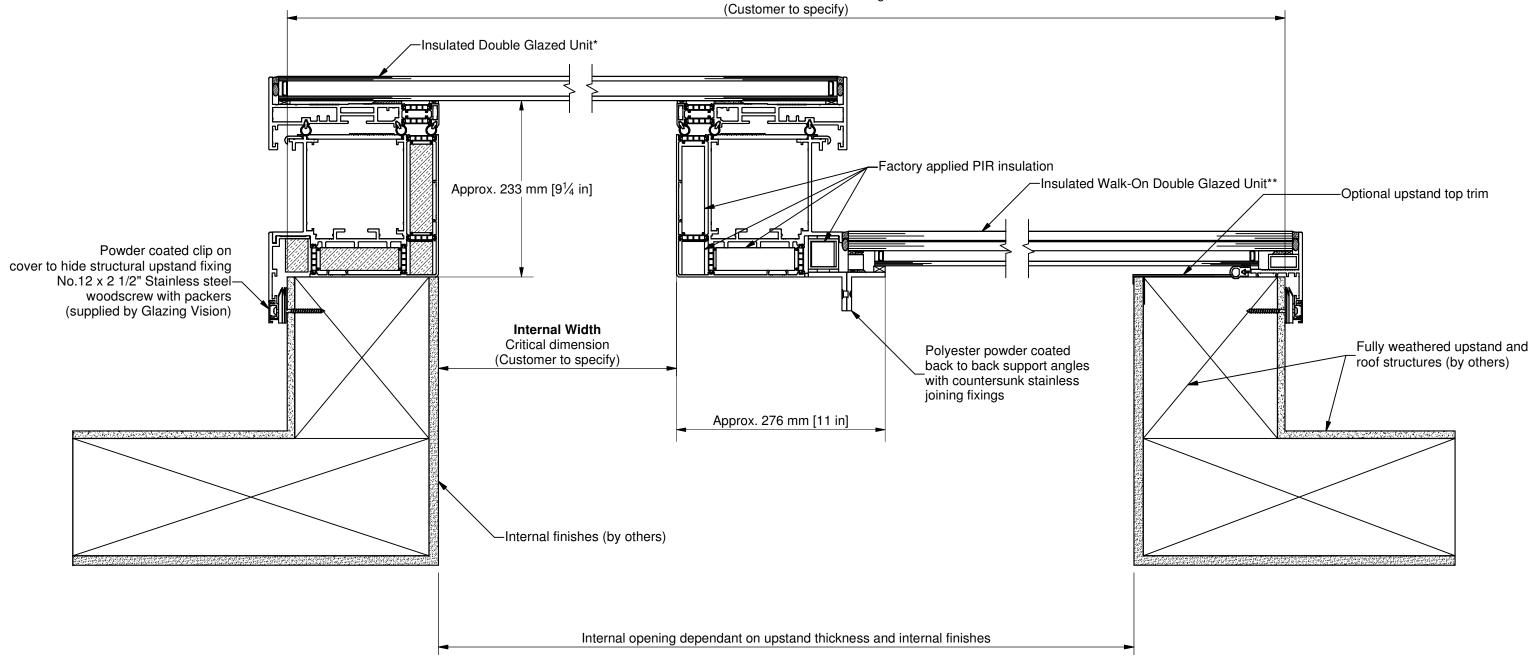

*Glazing Composition Dependent on Required Sizes and Options. Triple Glazed Option Available on Some Sizes

**Walk-On Glazing Composition Dependent on Required Sizes and Options. UK Minimum 25.5mm Clear HST toughened laminated outer

US Minimum 33 mm Clear HST toughened laminated outer

GLAZINGVISION

UK Office Sawmills Road Diss Norfolk IP22 4RG

Tel: +44 (0)1379 658300 Hartford sales@glazingvision.co.uk Connecticut Email: sales@glazingvision.co.uk Website: www.glazingvision.co.uk 06114

201 Locust Street

IT IS GLAZING VISION'S POLICY TO CONTINUOUSLY DEVELOP AND IMPROVE OUR PRODUCTS. WE THEREFORE RESERVE THE RIGHT TO MODIFY OR CHANGE THE DETAIL DESIGN AT OUR DISCRETION AND WITHOUT PRIOR NOTICE. THIS DRAWING IS COPYRIGHT AND THE SOLE PROPERTY OF GLAZING VISION LTD. THE DESIGNS/INFORMATION IT CONTAINS ARE PRIVATE AND CONFIDENTIAL. IT MUST NOT BE COPIED, EXHIBITED OR COMMUNICATED TO THIRD PARTIES FOR ANY PURPOSE OTHER THAN THAT FOR WHICH IT WAS Email: sales@glazingvision.com
Website: www.glazingvision.com
ISSUED WITHOUT THE WRITTEN PERMISSION OF GLAZING VISION LTD.

Rev	Revision Description	Drawn/ Date
Α	Drawing Border Revised	ALS 09/01/2019
-	Initial release	JWL 17/03/2014

Product: 406 GV Standard Integ	Checked By	
Description: Section A-A (Integr	ARH	
Materials: N/A		Check Date
Finish: N/A	Drawn By: JWL	09/01/201
Weight: N/A	Drawn Date: 12/02/2014	
Quantity: N/A	Drawing No. 400 ACC 4	10
Scale: Do Not Scale	Drawing No: 406-ASS-4	10