


**╿** D KERB WIDTH B Critical dimension (Customer to specify)

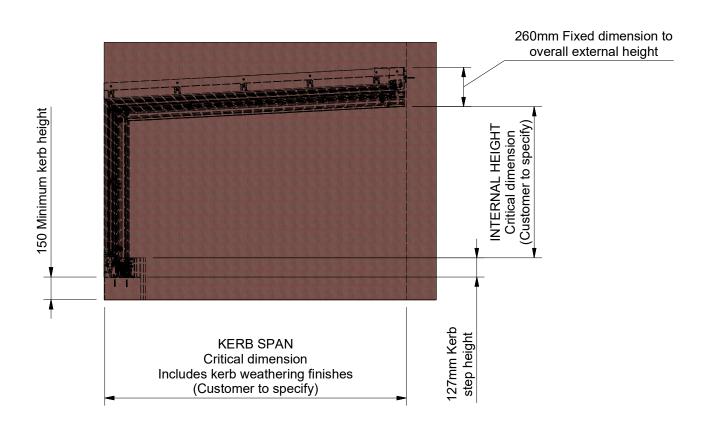

\*Example glass specification: 6mm clear toughened outer pane 16mm Black silicone sealed argon filled cavity with warm edge spacer 6mm clear toughened inner pane with soft low E coating

Section views as follows: Section A-A = 606-ASS-103 Section B-B = 606-ASS-104 Section C-C = 606-ASS-105 Section D-D = 606-ASS-106 GLASS CONFORMS TO IMPACT RESISTANCE AND BREAKAGE CHARACTERISTICS OF BS EN 12600;2002. IGUS FABRICATED TO BS EN 1279 AND SUPPLIED IN ACCORDANCE WITH BS 5516-2:2004.

## FINISH SPECIFICATION:

POLYESTER POWDER COATED: MIN 40 MICRONS

STANDARD EXTERNAL COLOUR: RAL 7015 Slate Grey

STANDARD INTERNAL COLOUR: RAL 9010 Pure White

FIXING SPECIFICATION: A2 STAINLESS STEEL

SEALANTS SPECIFICATION: NEUTRAL CURE TO BS5889

ALL DIMENSIONS mm UNLESS OTHERWISE STATED.

## **GLAZING** VISION

Sawmills Road

Diss Norfolk IP22 4RG

Tel: +44 (0)1379 658300 Email: sales@glazingvision.co.uk Website: www.glazingvision.co.uk

IT IS GLAZING VISION'S POLICY TO CONTINUOUSLY DEVELOP AND IMPROVE OUR PRODUCTS. WE THEREFORE RESERVE THE RIGHT TO MODIFY OR CHANGE THE DETAIL DESIGN AT OUR DISCRETION AND WITHOUT PRIOR NOTICE.

THIS DRAWING IS COPYRIGHT AND THE SOLE PROPERTY OF GLAZING VISION LTD. THE DESIGNS / INFORMATION IT CONTAINS ARE PRIVATE AND CONFIDENTIAL. IT MUST NOT BE COPIED, EXHIBITED OR COMMUNICATED TO THIRD PARTIES FOR ANY PURPOSE OTHER THAN THAT FOR WHICH IT WAS ISSUED WITHOUT THE WRITTEN PERMISSION OF GLAZING VISION LTD.

REV.	REVISION DESCRIPTION	NAME/DATE
-	Initial release	HL 16/10/18
Α	Kerb step height revised from 157m	JSL 14/11/2018
CHECKED HI 14/11/2018 SCA		SCALE NTS

PRODUCT GV Standard 606 3-Wall Box

DESCRIPTION General Views

DRAWING NUMBER 606-ASS-102

SHEET 1 of 1