
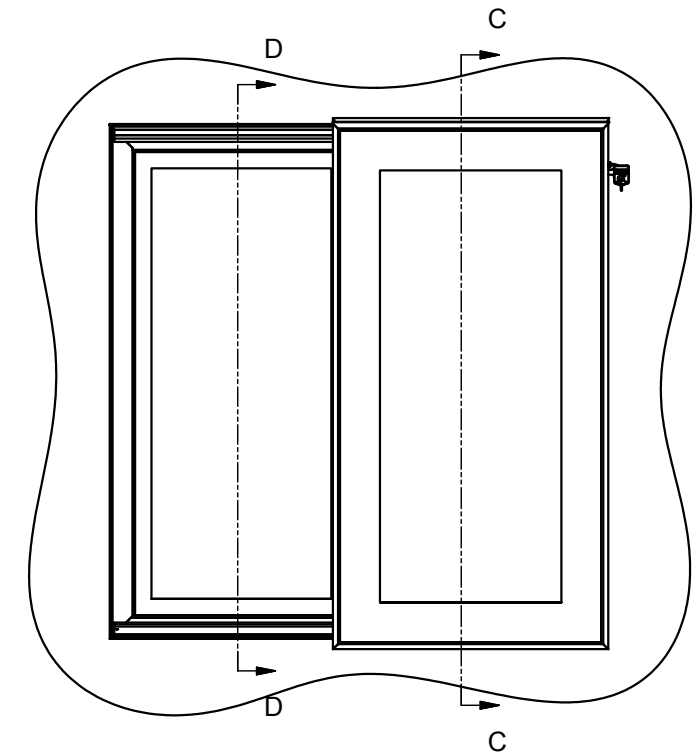


Section C-C (Scale 1 : 10)

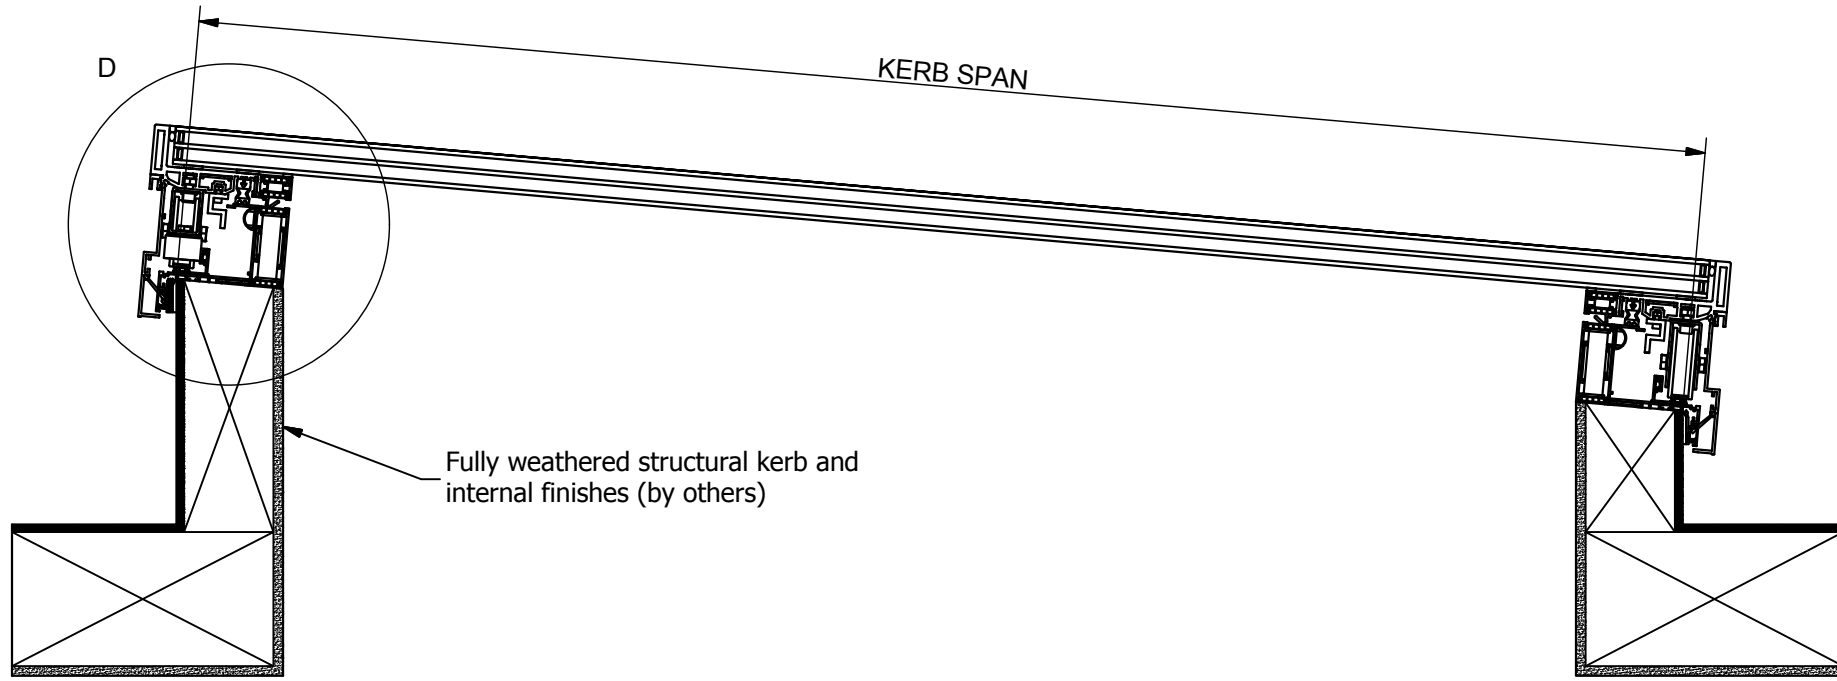

Detail E (Scale 1 : 2)


Factory applied low modulus neutral cure silicone (standard = matt black) with polyethylene expanded foam backing rod

Hard anodised track capping (natural anodised colour)

Polyester powder coated aluminium clip on cover concealing structural stainless steel kerb fixing with packers (supplied by Glazing Vision)

Fully weathered structural kerb and internal finishes (by others)

Section D-D (Scale 1 : 10)

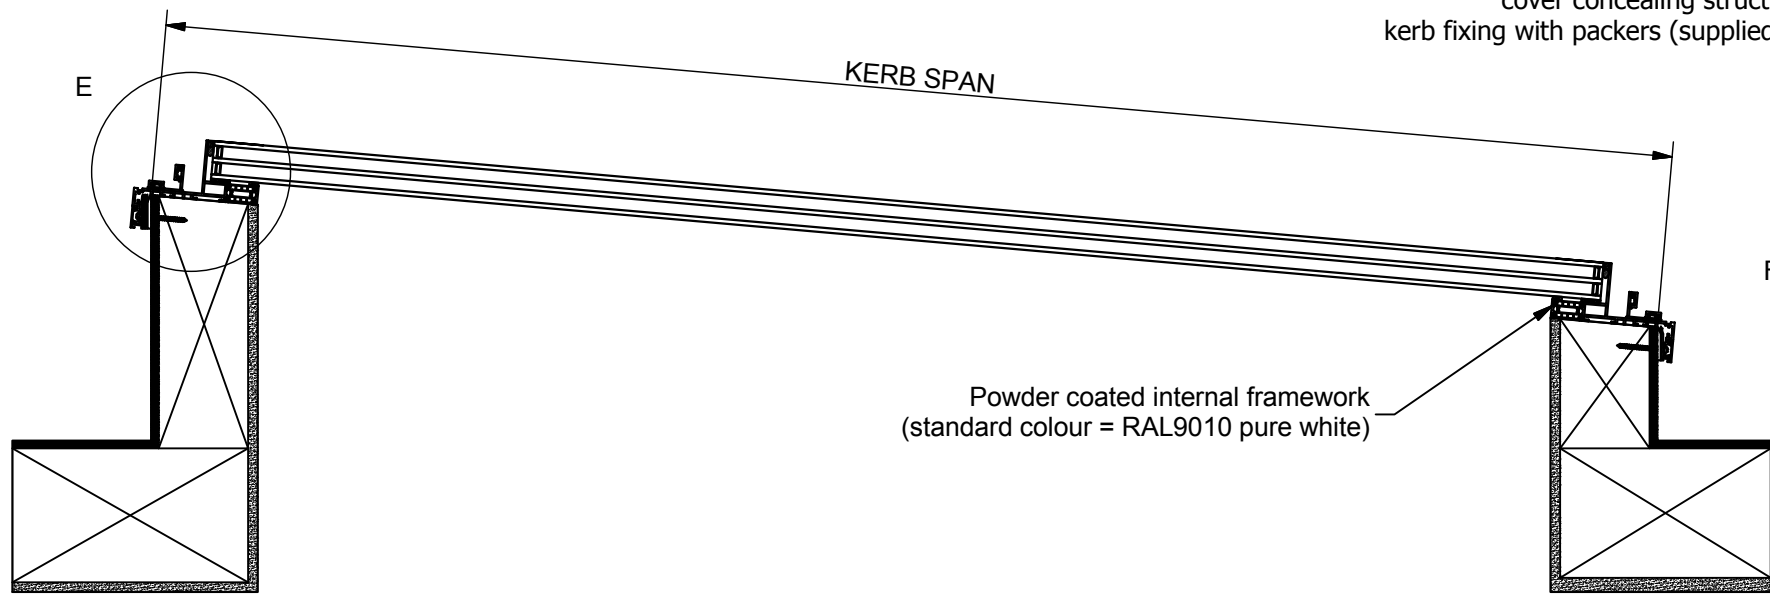

Powder coated internal framework (standard colour = RAL9010 pure white)



Saw Mills Road
Diss
Norfolk
IP22 4RG
Tel: +44 (0)333 8000 881
Fax: +44 (0)333 8000 882
Email: sales@glazingvision.co.uk
Website: www.glazingvision.co.uk

IT IS GLAZING VISION'S POLICY TO CONTINUOUSLY DEVELOP AND IMPROVE OUR PRODUCTS. WE THEREFORE RESERVE THE RIGHT TO MODIFY OR CHANGE THE DETAIL DESIGN AT OUR DISCRETION AND WITHOUT PRIOR NOTICE. THIS DRAWING IS COPYRIGHT AND THE SOLE PROPERTY OF GLAZING VISION LTD. THE DESIGNS/INFORMATION IT CONTAINS ARE PRIVATE AND CONFIDENTIAL. IT MUST NOT BE COPIED, EXHIBITED OR COMMUNICATED TO THIRD PARTIES FOR ANY PURPOSE OTHER THAN THAT FOR WHICH IT WAS ISSUED WITHOUT THE WRITTEN PERMISSION OF GLAZING VISION LTD.

Third angle projection unless otherwise noted.
Tolerances:
Whole numbers = ±1mm
One decimal place = ±0.5mm
Two decimal places = ±0.2mm
All angles 90±0.5 degrees unless specified
IF IN DOUBT - ASK! DO NOT SCALE
Supplier to deburr & remove sharp corners

Rev	Revision Description	Drawn/Date
-	Initial release	PGW 25.02.2014

Product: 603 - GV Standard Sliding Over Fixed		Checked By: JamesB
Description: Sections through Span		
Materials: N/A	Drawn By: PGW	Check Date: 25.02.2014
Finish: Standard = RAL7015/RAL9010	Drawn Date: 25.02.2014	
Weight: N/A	Quantity: N/A	
Scale: 1:10	Drawing No: 603-ASS-404	