

THIRD ANGLE PROJECTION UNLESS OTHERWISE STATED.

ESTIMATED WEIGHT	N/A	SCALE	N/A
------------------	-----	-------	-----


REVISION	DESCRIPTION	NAME/DATE
-	Initial Release	RJ 11/Jul/2022
A	Maximum area added. Wording changed.	RJ 18 Jul 2022

PROJECT Pitchridge	
TITLE / DESCRIPTION General Arrangement Drawing Structural Trimmer Dimensions	CHECKED 1
DRAWING NO. 203-SDD-UK-004	SHEET 1 OF 1


For general arrangements, see GV drawing
203-SDD-UK-001 - General Arrangement

For more dimensional details, see GV drawings
203-SDD-UK-002 - General Components
203-SDD-UK-003 - General Dimensions

Section U-U

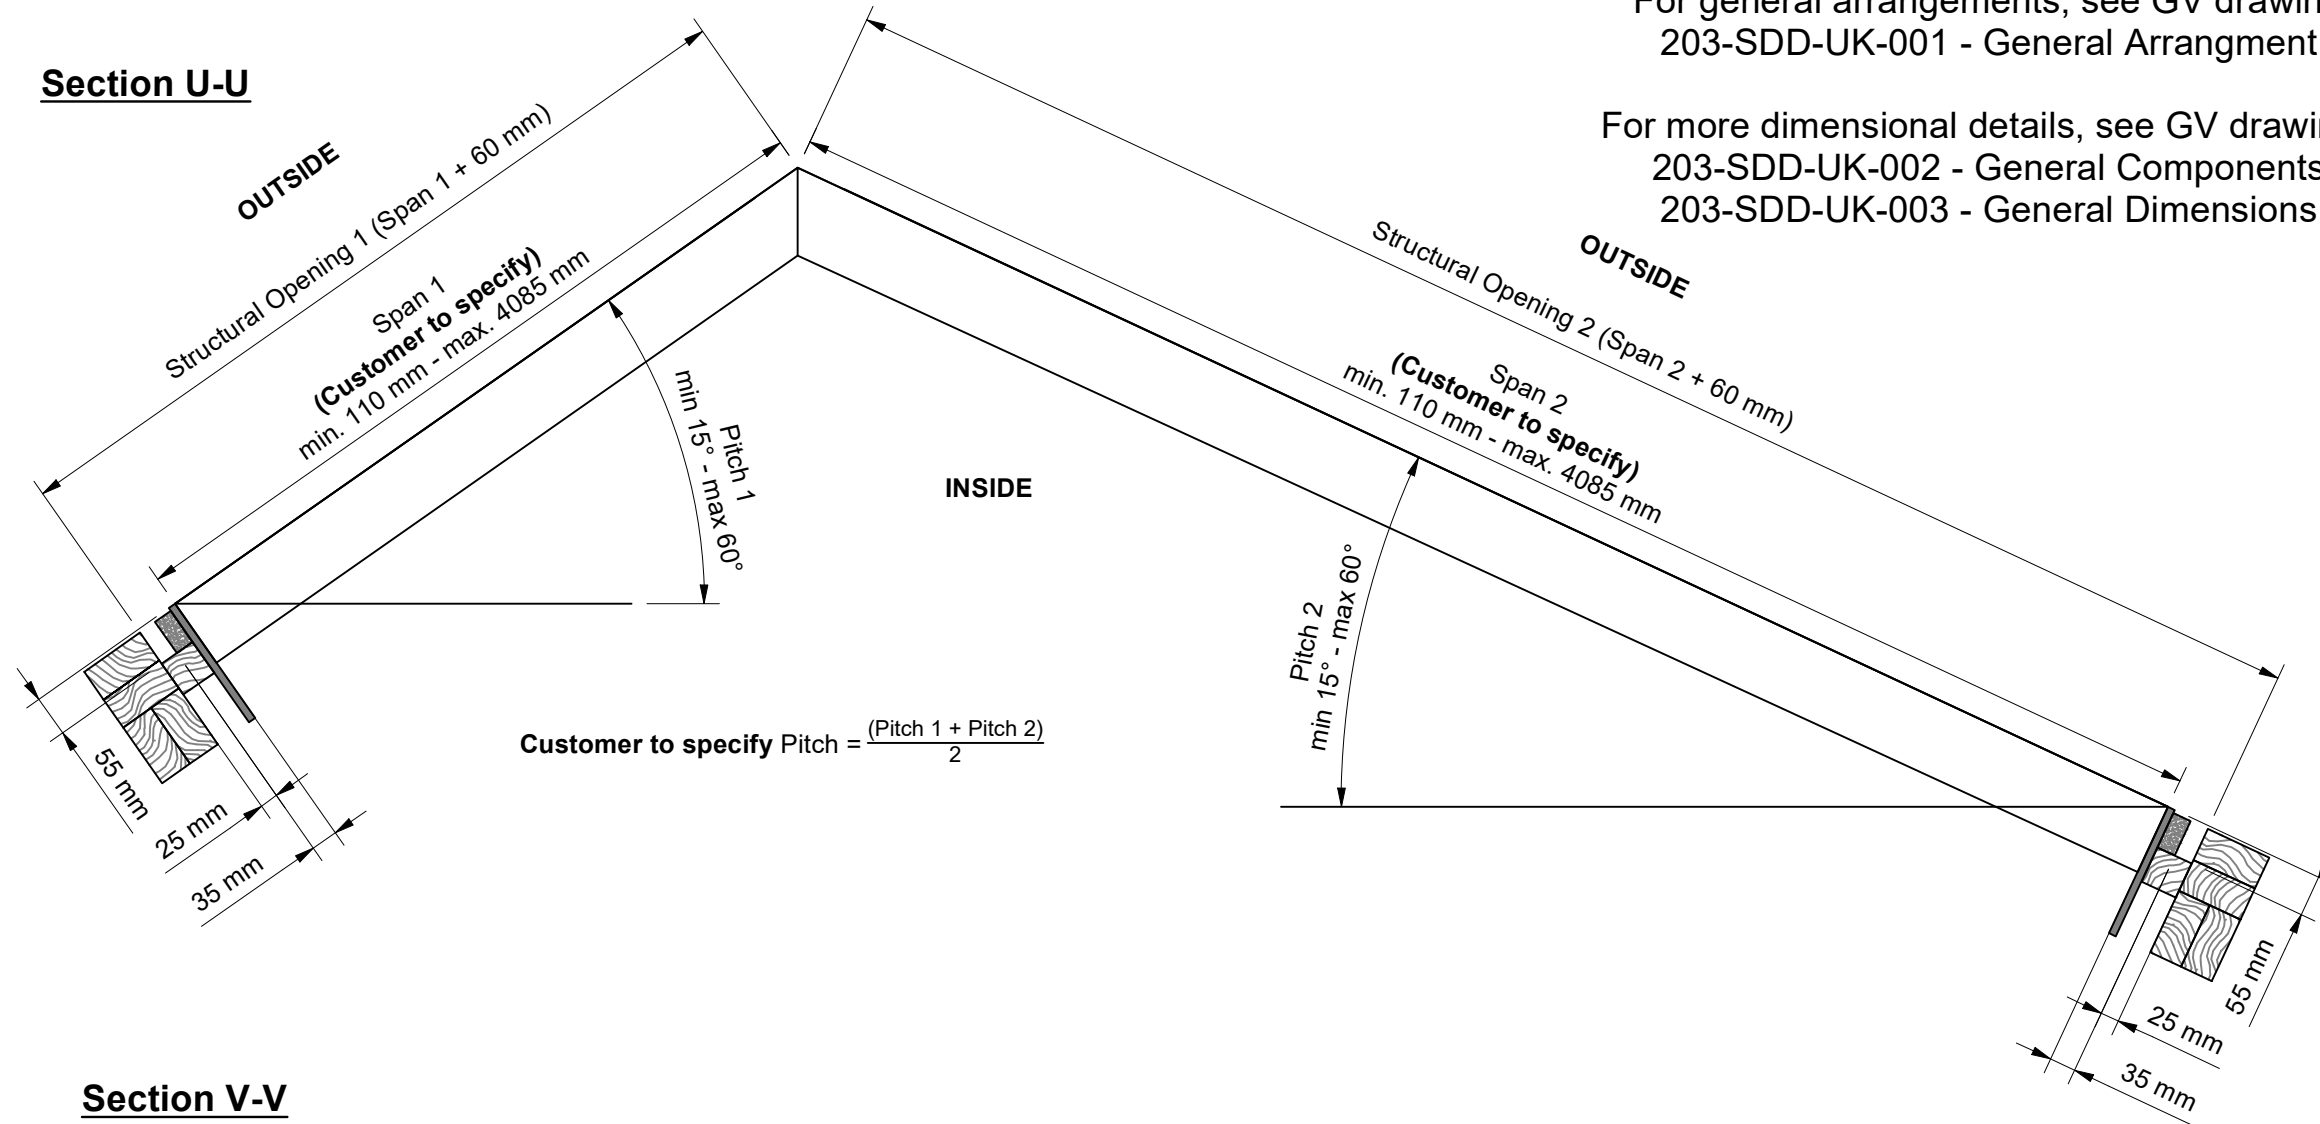

Section V-V

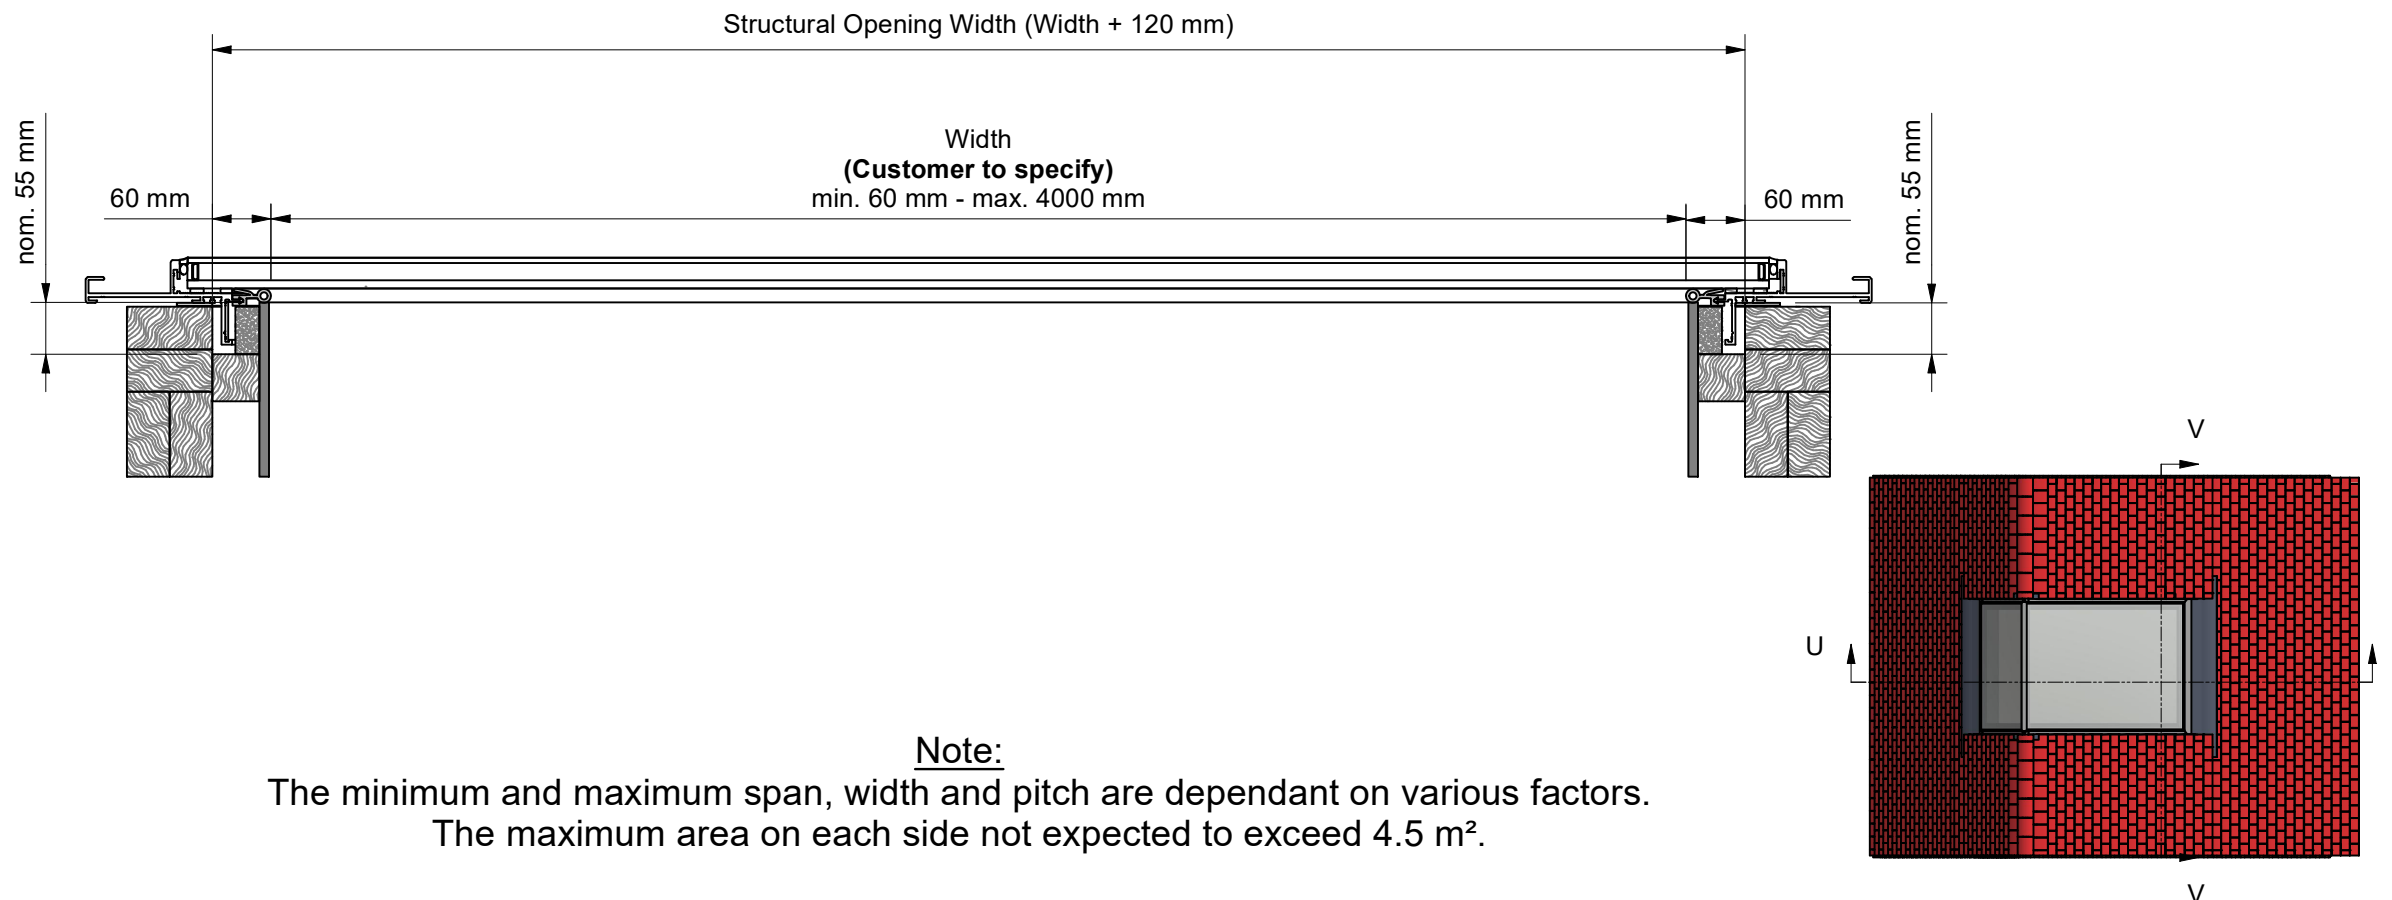

Note:
The minimum and maximum span, width and pitch are dependant on various factors.
The maximum area on each side not expected to exceed 4.5 m².