


Third angle projection unless otherwise stated

THIS IS A STANDARD DRAWING, THE UNIT PURCHASED MAY VARY. THIS DRAWING DOES NOT INDICATE ACCURATE DIMENSIONS FOR ANY EXISTING STRUCTURAL COMPONENTS OR PRODUCTS.

DO NOT USE THIS DRAWING FOR ANY SITE LAYOUTS. ON-SITE PERSONNEL ARE RESPONSIBLE TO CONFIRM DRAWINGS VS SPECIFIC SITE CONDITIONS.

Section Along the Fall

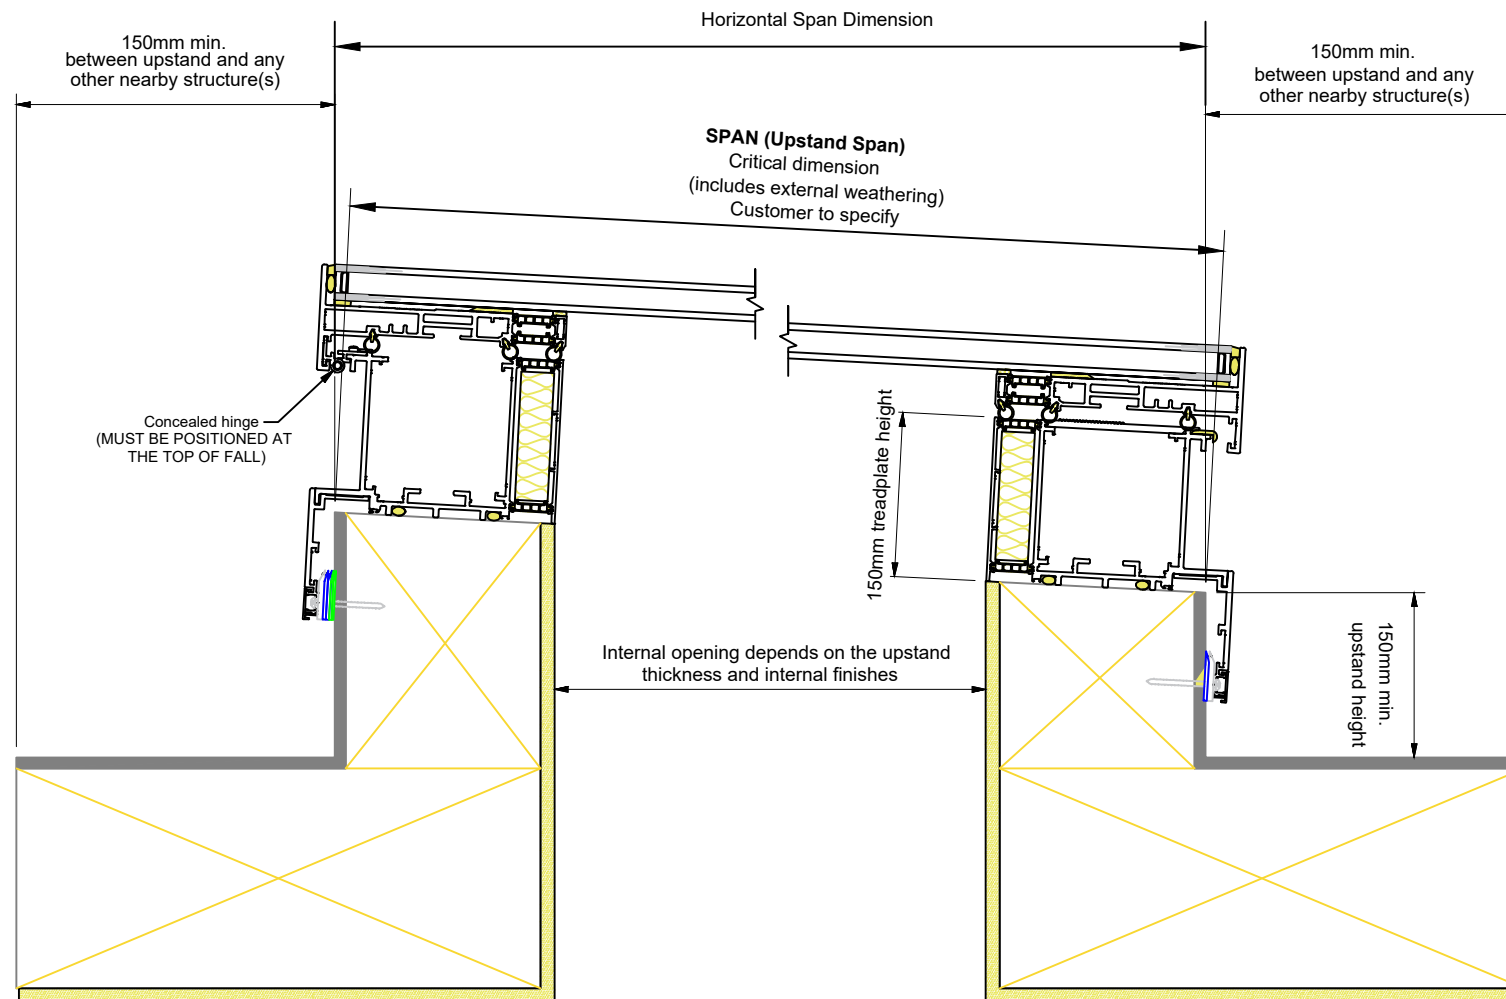

Refer to 406-SDD-UK-508 and 100-SDD-UK-001 for detailed upstand information

ESTIMATED WEIGHT	SCALE
N/A	Not to scale

REVISION	DESCRIPTION	NAME/DATE
-	Initial Release	SS 7/Aug/2023

PROJECT	406 GV Standard Skydoor2
---------	--------------------------

TITLE / DESCRIPTION	CHECKED
Section Along the fall	AB

DRAWING NO.	SHEET
406-SDD-UK-505	1 OF 1